


(4-675)

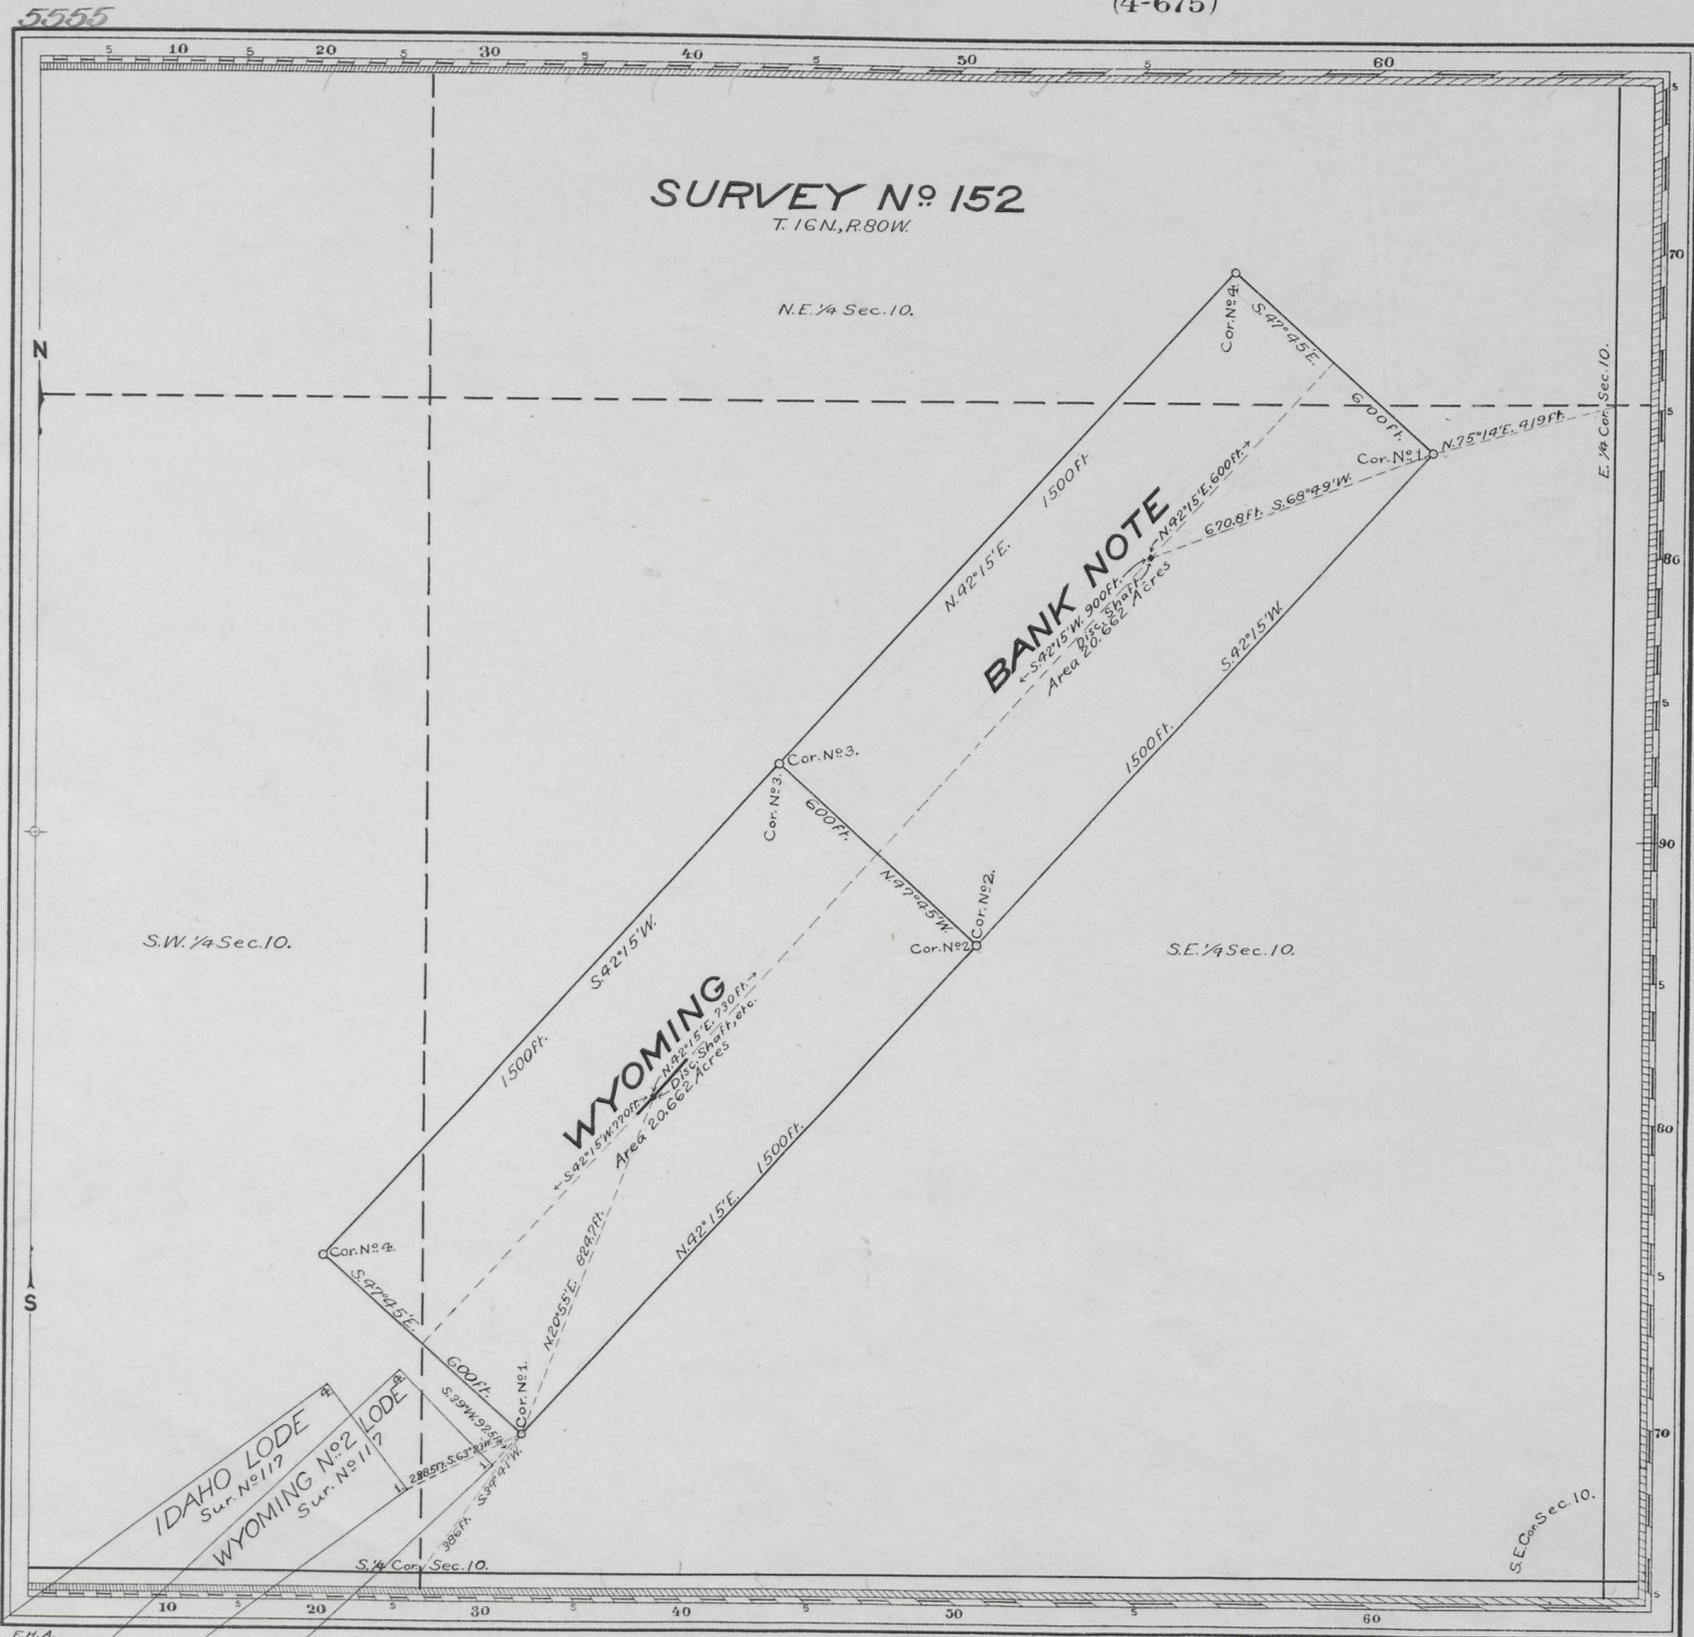

Claim Located 190  
 Amended Locations July 13 and 16, 1901  
 Mineral Survey No 152.

Lot No \_\_\_\_\_  
 Cheyenne Land District.

**PLAT**  
 OF THE CLAIM OF

The Wyoming Development and Transportation Co.  
 KNOWN AS THE

**WYOMING AND BANK NOTE**  
**LODES**

IN UPPER PLATTE MINING DISTRICT,  
 CARBON COUNTY, WYOMING  
 Containing an Area of 41.324 Acres.  
 Scale of 300 Feet to the inch.  
 Variation 15° 50'E.

SURVEYED AUGUST 6-7, 1901 BY  
Charles Bellamy,  
 U.S. Deputy Mineral Surveyor,

The Original Field Notes of the Survey of the Mining Claim of  
 The Wyoming Development and Transportation Co.  
 known as the

WYOMING AND BANK NOTE LODES

from which this plat has been made under my direction, have been examined and approved, and are on file in this office, and I hereby certify that they furnish such an accurate description of said Mining Claim as will, if incorporated into a patent, serve fully to identify the premises, and that such reference is made therein to natural objects or permanent monuments as will perpetuate and fix the locus thereof.  
 I further certify that Five Hundred Dollars worth of labor has been expended or improvements made upon said Mining Claim by claimant or their grantors, and that said improvements consist of  
Two Discovery Shafts, and one Drift.

that the location of said improvements is correctly shown upon this plat, and that no portion of said labor or improvements has been included in the estimate of expenditures upon any other claim.  
 And I further certify that this is a correct plat of said Mining Claim made in conformity with said original field notes of the survey thereof, and the same is hereby approved.

U.S. Surveyor General's Office Stephen P. Hancock  
 Cheyenne, Wyoming, U.S. Surveyor General for  
 October 17, 1901 Wyoming

ENT. NO. 173 NOTES  
 Nov. 23, 1903  
 PAT. NO. 37520 V  
 C. S. NO. 116 P