


(4-675)

5565

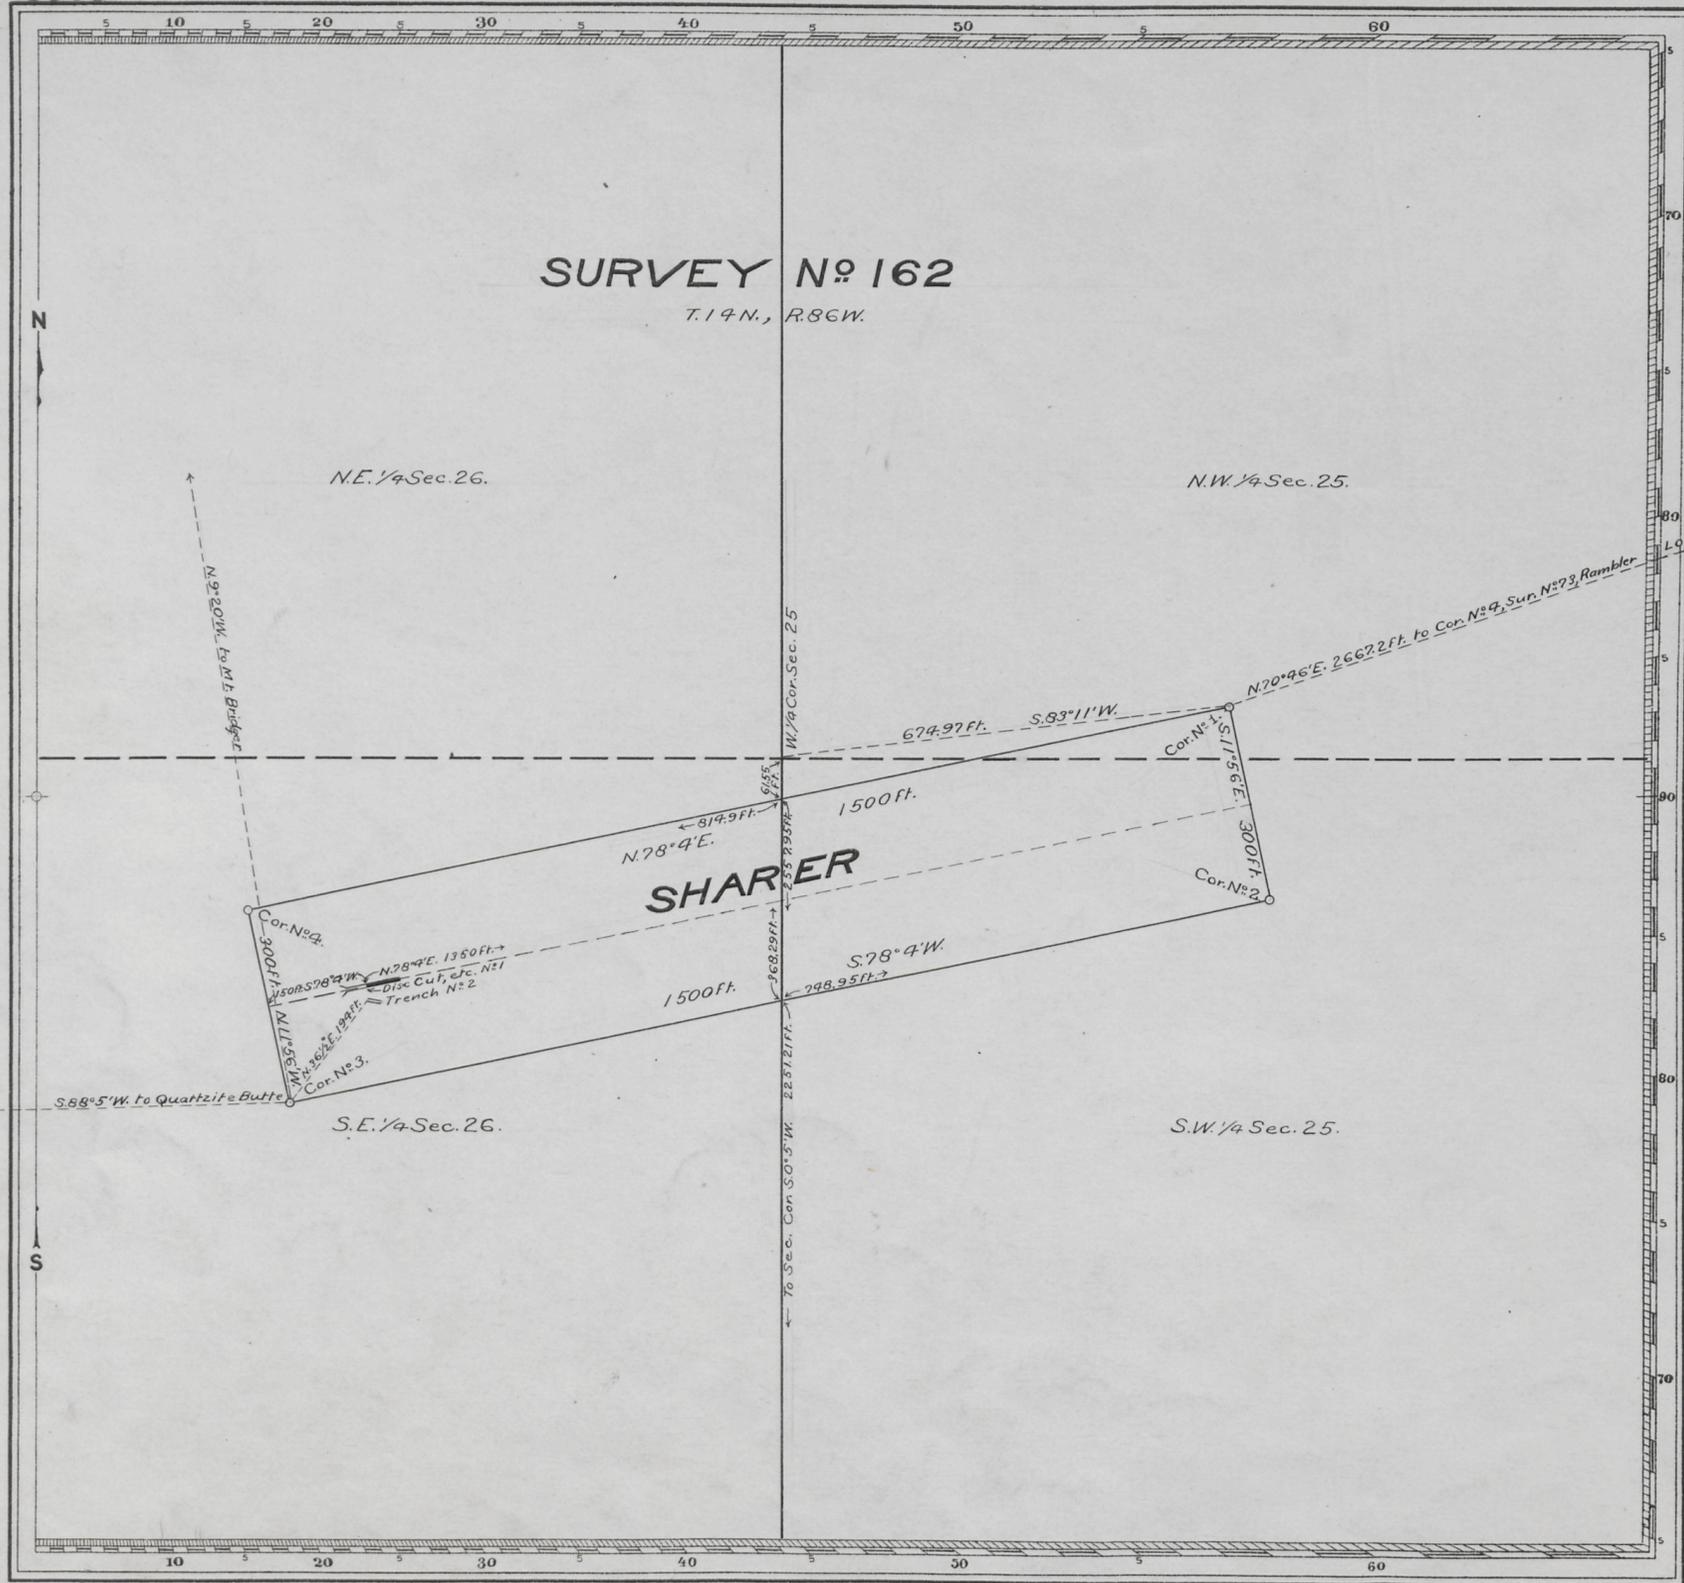

Claim Located as Amended October 5, 1901

Mineral Survey No. 162

Lot No. Cheyenne Land District.

PLAT OF THE CLAIM OF

J.H. Snyder KNOWN AS THE

SHARER LODE

IN BATTLE LAKE MINING DISTRICT, CARBON COUNTY, WYOMING. Containing an Area of 10.331 Acres. Scale of 200 Feet to the inch. Variation 15' 20"E.

SURVEYED OCTOBER 22 - NOVEMBER 16, 1901 BY Robert Z. McCoy, U.S. Deputy Mineral Surveyor.

The Original Field Notes of the Survey of the Mining Claim of J.H. Snyder known as the

SHARER LODE

from which this plat has been made under my direction, have been examined and approved, and are on file in this office, and I hereby certify that they furnish such an accurate description of said Mining Claim as will, if incorporated into a patent, serve fully to identify the premises, and that such reference is made therein to natural objects or permanent monuments as will perpetuate and fix the locus thereof.

I further certify that Five Hundred Dollars worth of labor has been expended or improvements made upon said Mining Claim by claimant or grantors, and that said improvements consist of

The Discovery Cut, one Tunnel, and one Trench that the location of said improvements is correctly shown upon this plat, and that no portion of said labor or improvements has been included in the estimate of expenditures upon any other claim. And I further certify that this is a correct plat of said Mining Claim made in conformity with said original field notes of the survey thereof, and the same is hereby approved.

U.S. Surveyor General's Office *Alpheus P. Hanson*
Cheyenne, Wyoming U.S. Surveyor General for
December 6, 1901 Wyoming

J.H.A.

ENT. NO. 119
Sept. 28, 1903
PAT. NO. 37142
U.S. NO. 66 P

13.M.