


(4-675)

5617

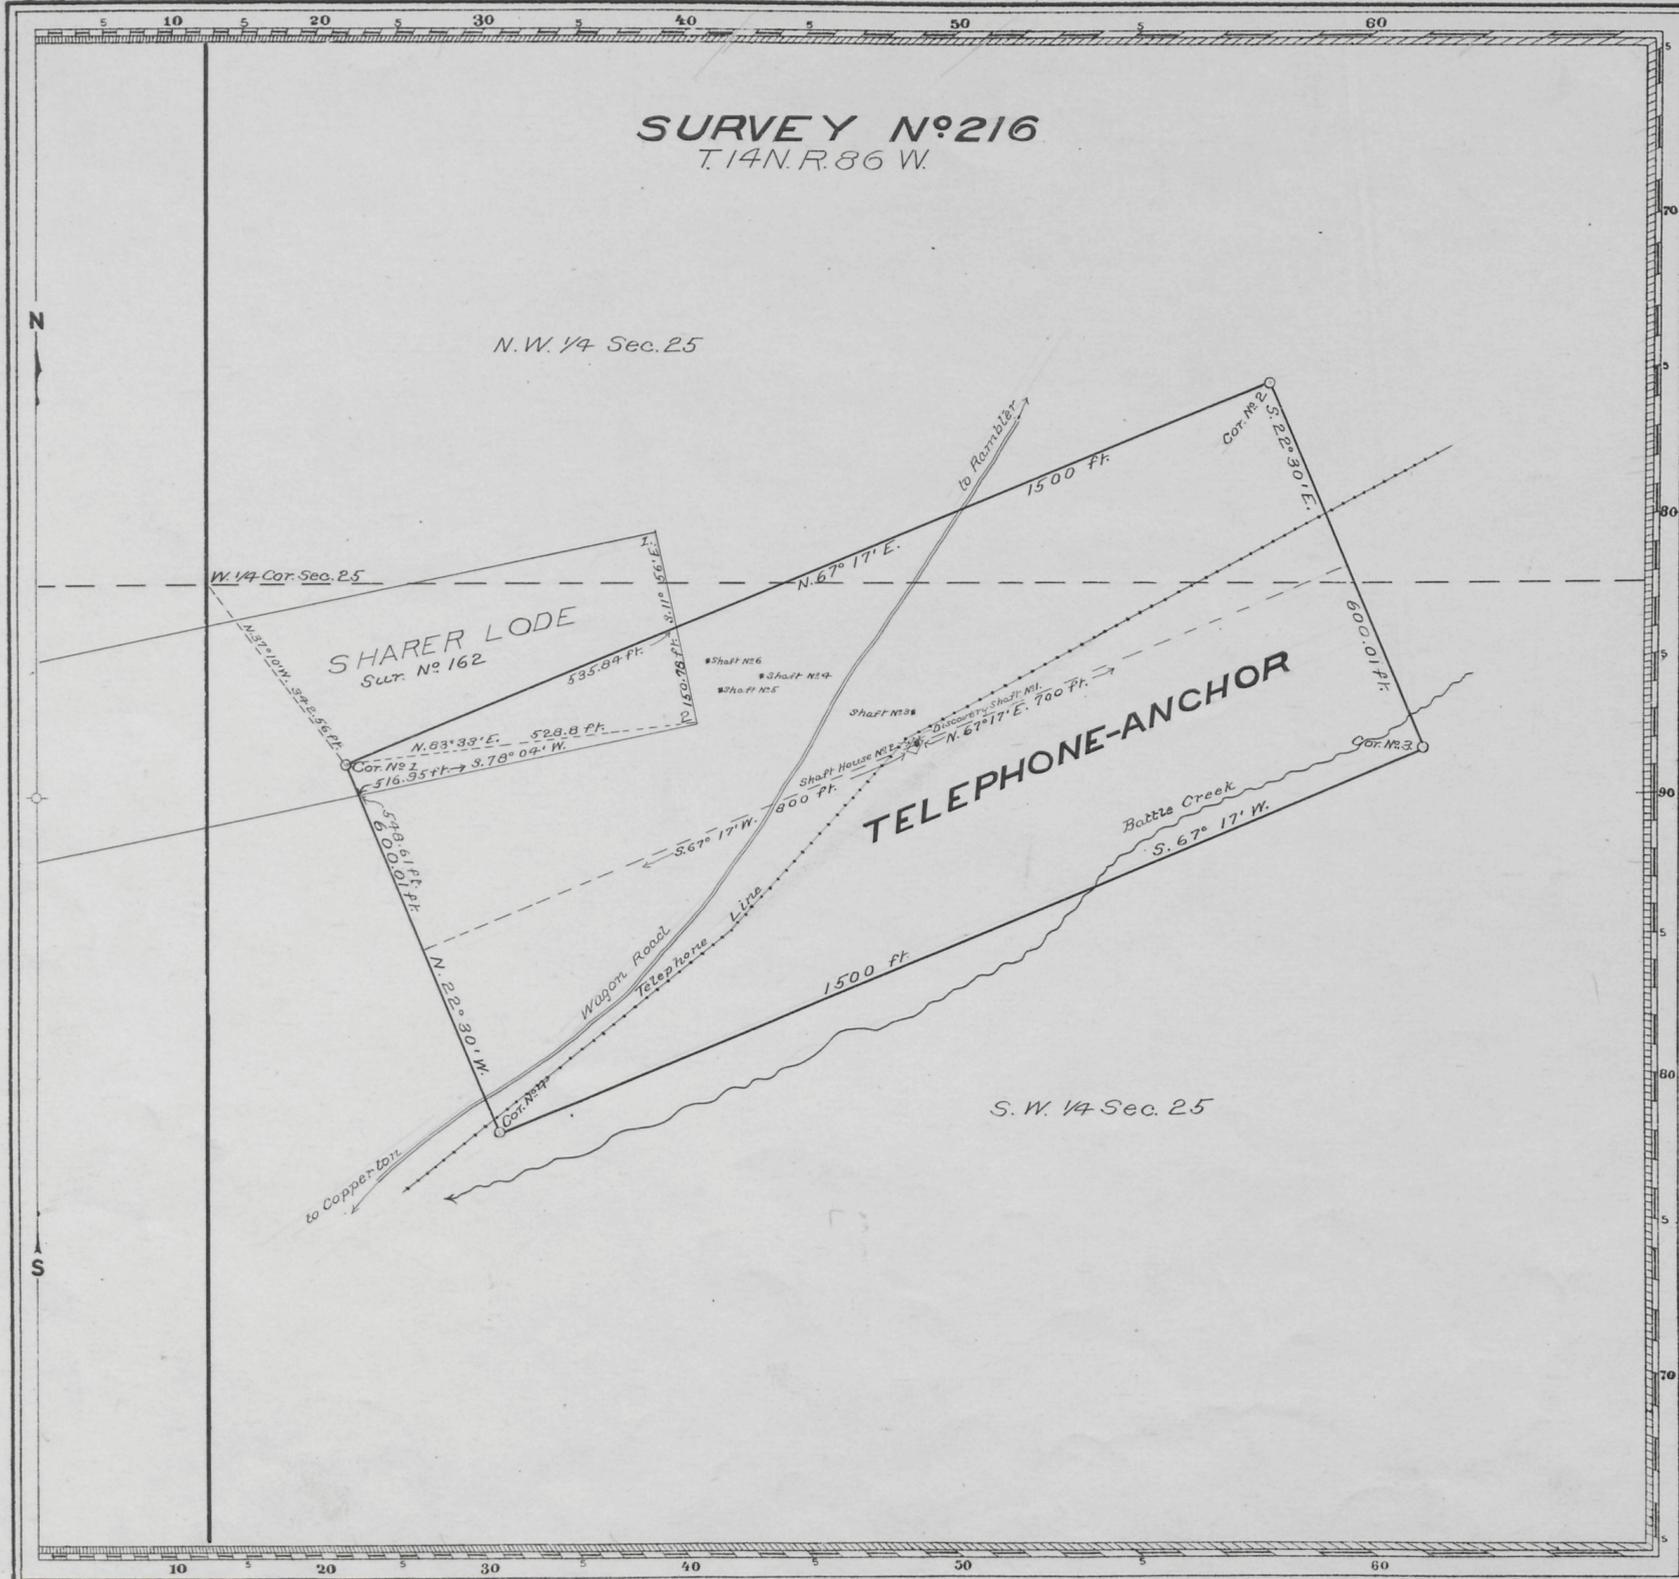

Claim Located as Amended November 5, 1902

Mineral Survey No 216

Lot No  
Cheyenne Land District.

**PLAT**  
OF THE CLAIM OF  
Robert H. Young

KNOWN AS THE  
**TELEPHONE-ANCHOR**  
**LODE**

IN BATTLE LAKE MINING DISTRICT,  
CARBON COUNTY, WYOMING

Containing an Area of 19.450 Acres.

Scale of 200 Feet to the inch.

Variation 15° 30' E.

SURVEYED DECEMBER 9, 1902 - JANUARY 16, 1903 BY

Robert Z. Mc Coy

U.S. Deputy Mineral Surveyor,

The Original Field Notes of the Survey of the Mining Claim of  
Robert H. Young

known as the  
**TELEPHONE-ANCHOR LODE**

from which this plat has been made under my direction, have been examined and approved, and are on file in this office; and I hereby certify that they furnish such an accurate description of said Mining Claim as will, if incorporated into a patent, serve fully to identify the premises, and that such reference is made therein to natural objects or permanent monuments as will perpetuate and fix the locus thereof.

I further certify that Five Hundred Dollars worth of labor has been expended or improvements made upon said Mining Claim by claimant or his grantors, and that said improvements consist of

The Discovery Shaft, four Shafts and one Shaft House

that the location of said improvements is correctly shown upon this plat, and that no portion of said labor or improvements has been included in the estimate of expenditures upon any other claim.

And I further certify that this is a correct plat of said Mining Claim made in conformity with said original field notes of the survey thereof, and the same is hereby approved.

U.S. Surveyor General's Office  
Cheyenne, Wyoming

February 7, 1905 Wyoming

216

ENTR. NO. 164 NOTES  
JUNE 30, 1904  
PAT. NO. 33376 V  
C. S. NO. 65 P