


(4-675)

5628

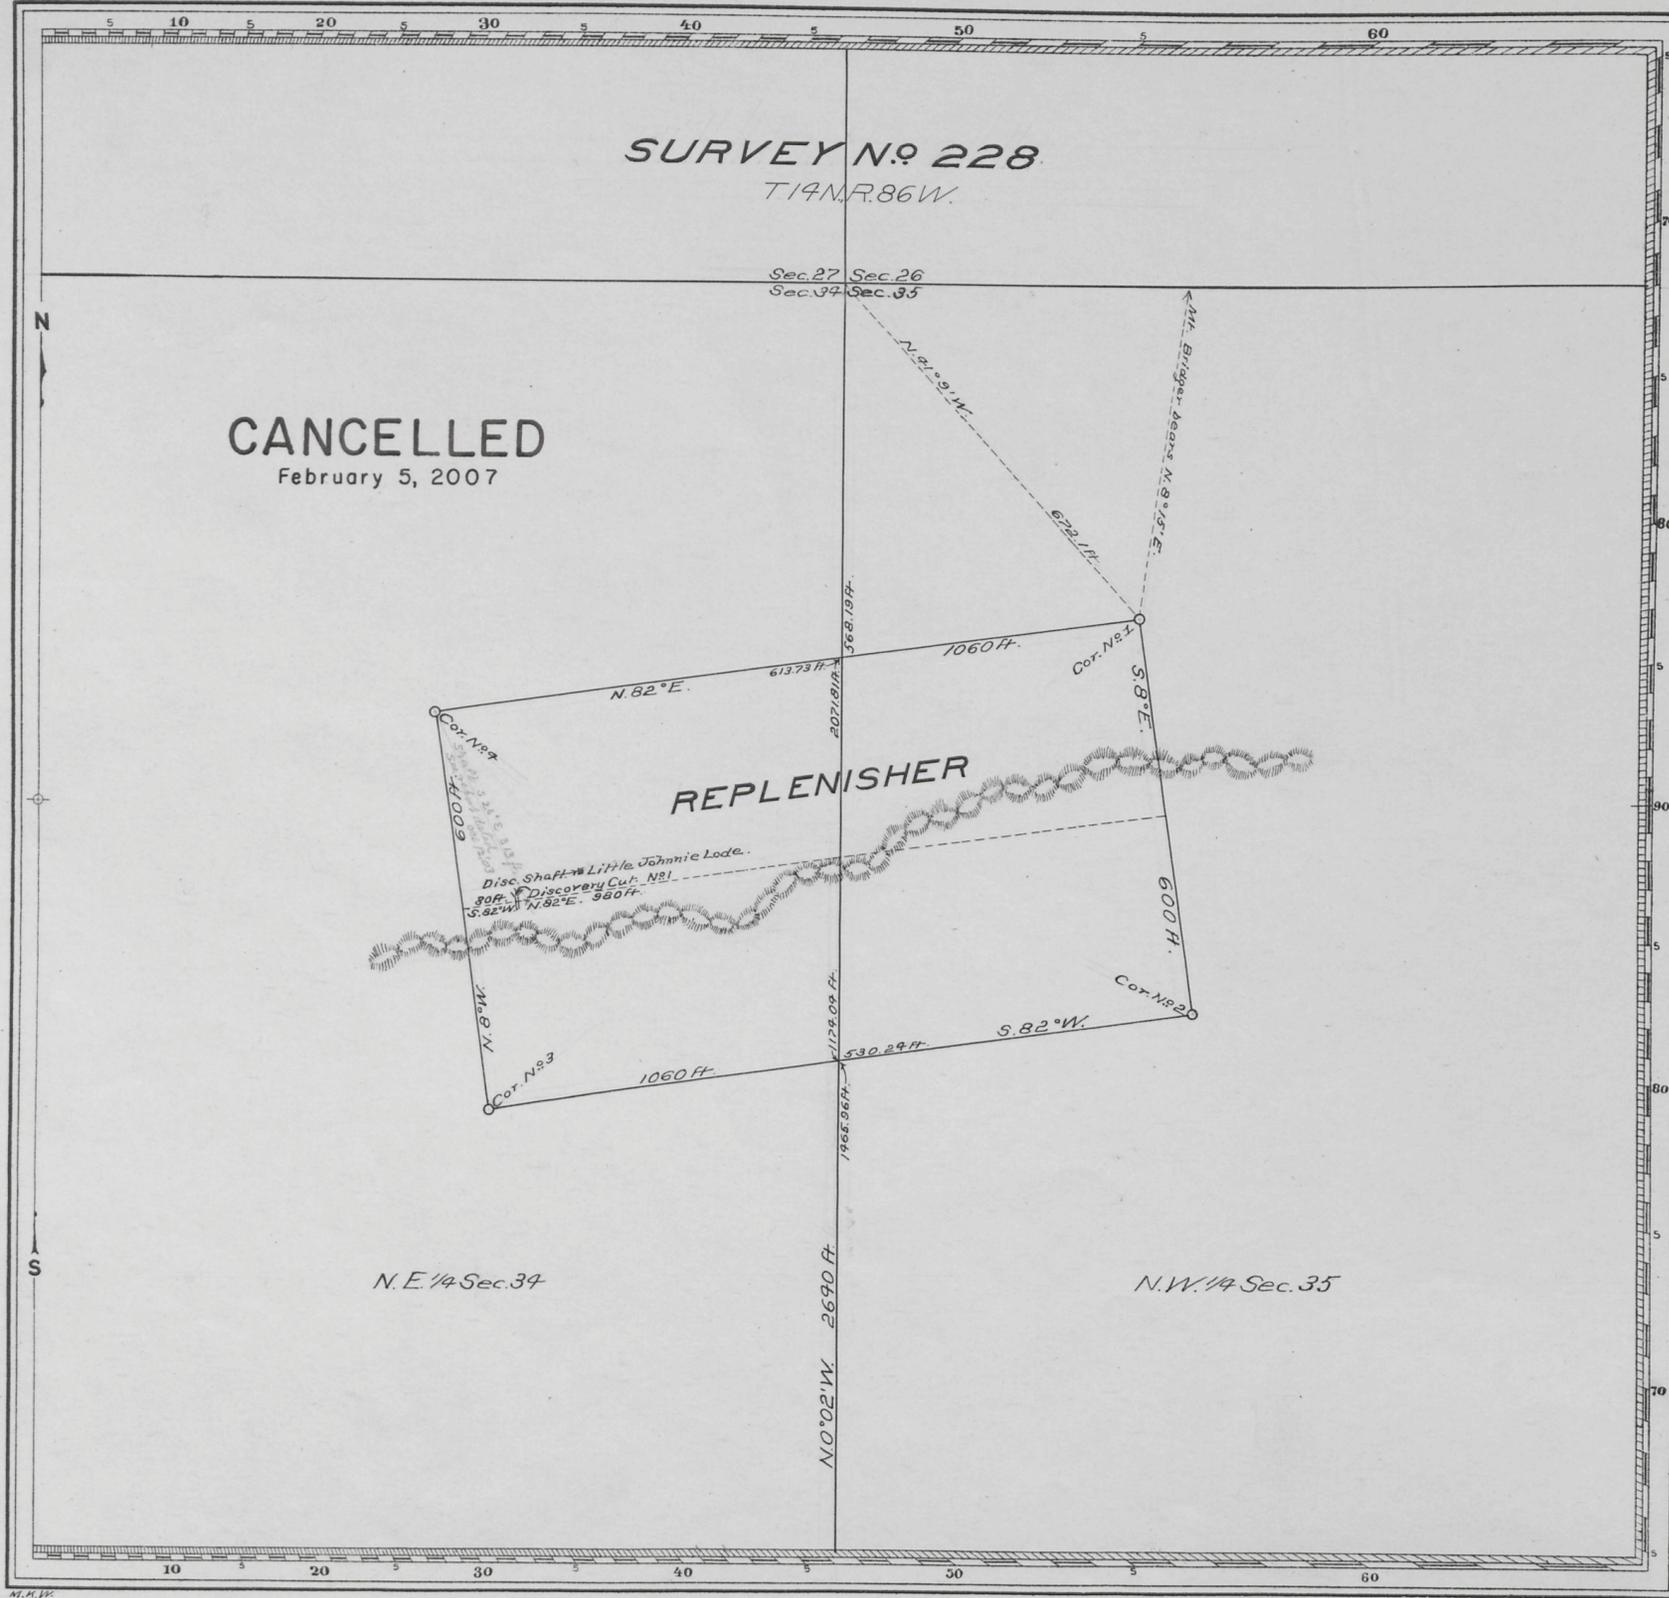

Claim Located as Amended March 24, 1903

Mineral Survey No. 228

Lot No. Cheyenne Land District

PLAT OF THE CLAIM OF

P.M. Sayre and Lee Campbell KNOWN AS THE

REPLENISHER LODE

IN BATTLE LAKE MINING DISTRICT, CARBON COUNTY, WYOMING

Containing an Area of 14.600 Acres. Scale of 200 Feet to the inch. Variation 15° 30' E

SURVEYED APRIL 24-25, 1903 BY Robert Z. McCoy, U.S. Deputy Mineral Surveyor

The Original Field Notes of the Survey of the Mining Claim of P.M. Sayre and Lee Campbell known as the

REPLENISHER LODE CANCELLED

from which this plat has been made under my direction, have been examined and approved, and are on file in this office; and I hereby certify that they furnish such an accurate description of said Mining Claim as will, if incorporated into a patent, serve fully to identify the premises, and that such reference is made therein to natural objects or permanent monuments as will perpetuate and fix the locus thereof.

I further certify that Five Hundred Dollars worth of labor has been expended or improvements made upon said Mining Claim by claimant or grantors, and that said improvements consist of The Discovery Cut

that the location of said improvement is correctly shown upon this plat, and that no portion of said labor or improvements has been included in the estimate of expenditures upon any other claim.

And I further certify that this is a correct plat of said Mining Claim made in conformity with said original field notes of the survey thereof, and the same is hereby approved.

U.S. Surveyor General's Office, Cheyenne, Wyoming. May 22, 1903 Wyoming. [Signature]

Report after return of survey dated Oct. 12, 1903.

ENT. NO.	NOTES
PAT. NO.	V.
C. S. NO. 344	P.