


(4-675)

5634

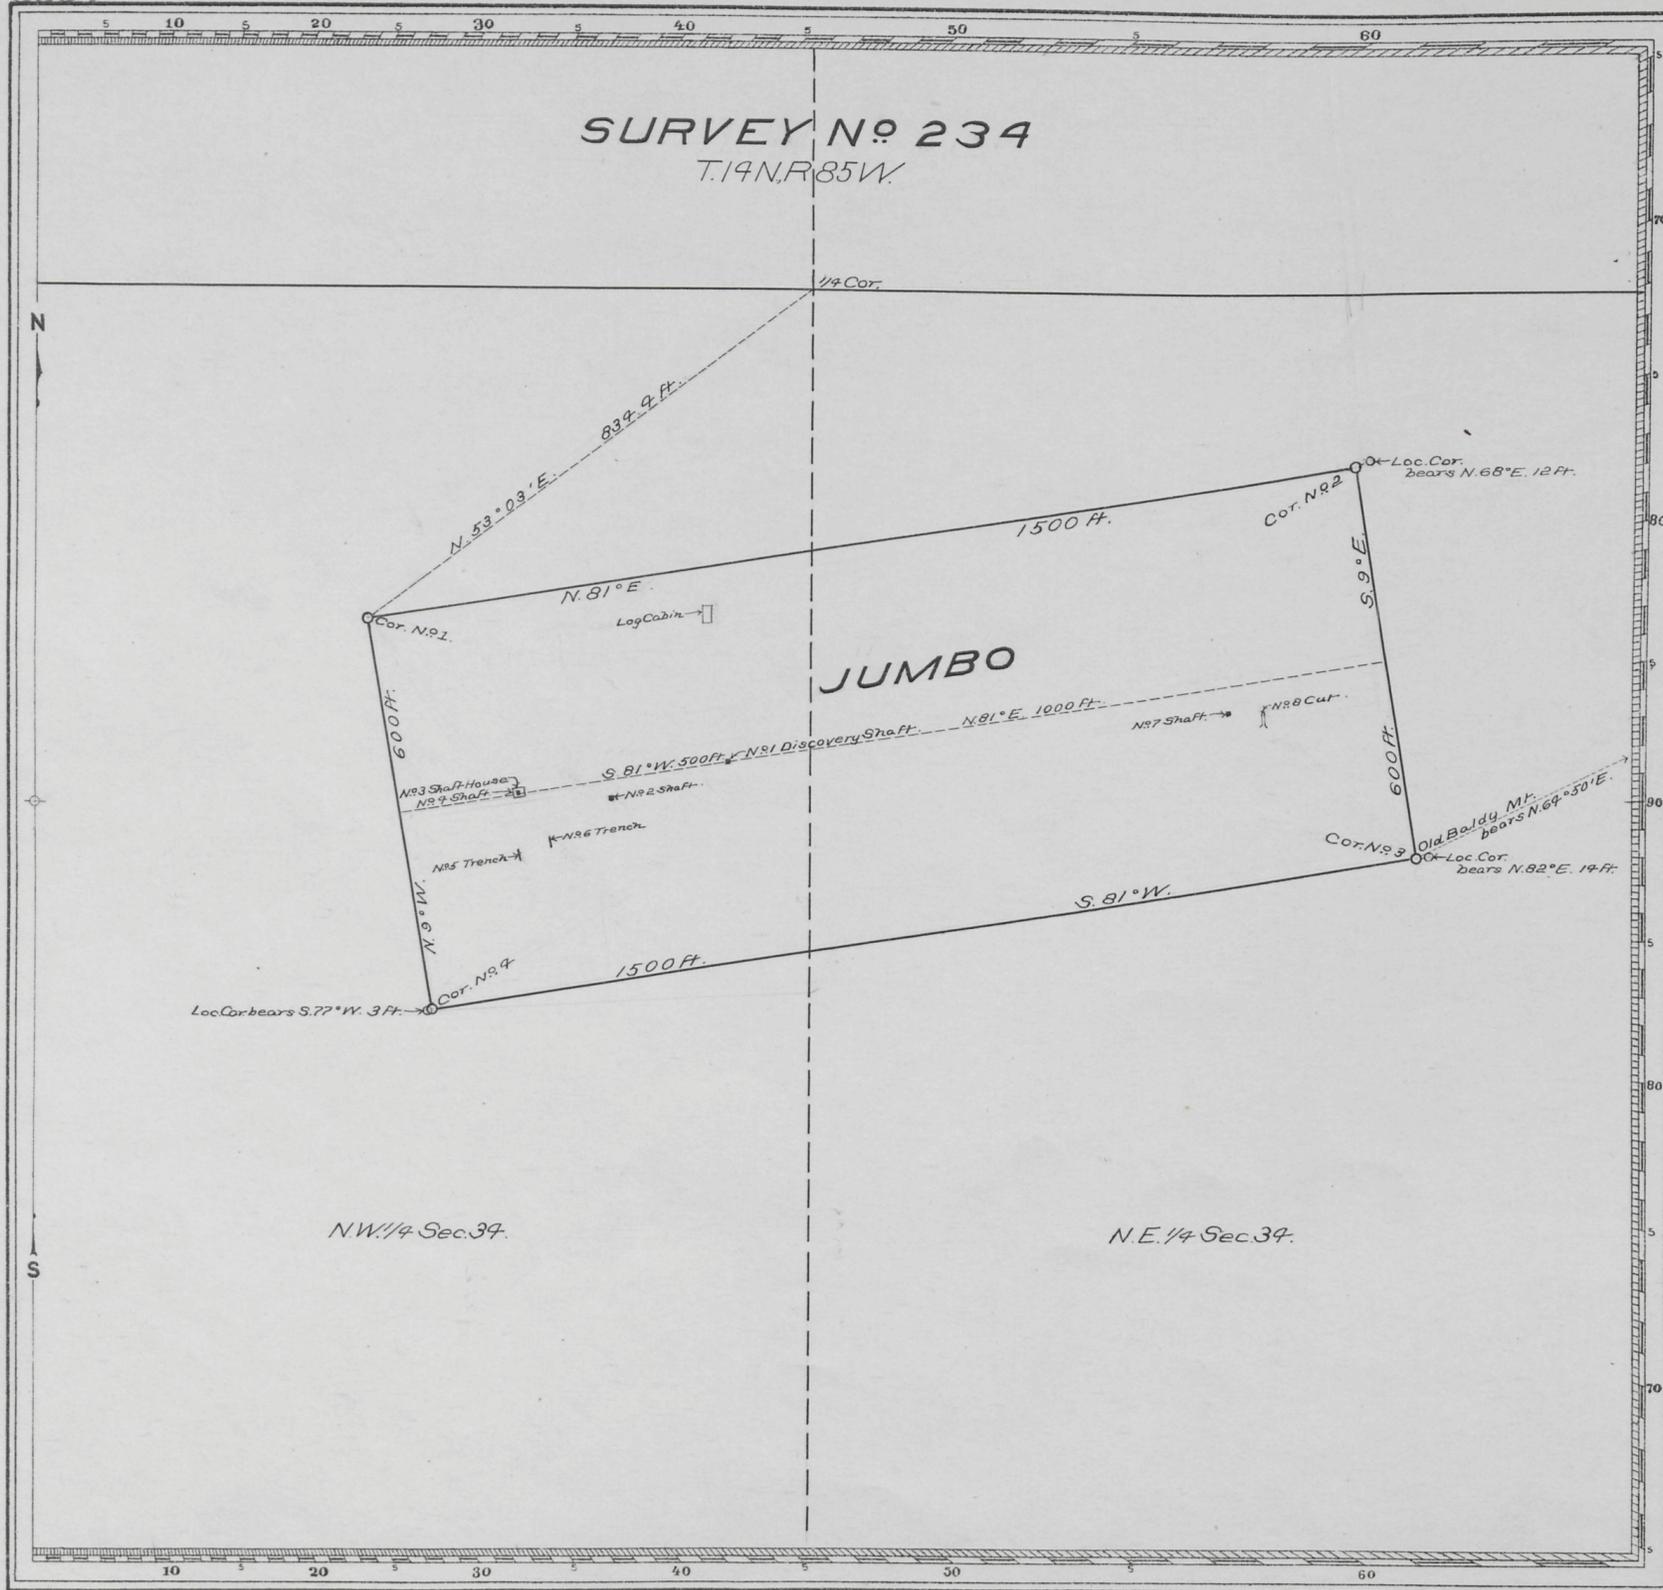

M.K.W.

Claim Located as Amended, January 1, 1903

Mineral Survey No. 234

Lot No. Cheyenne Land District.

PLAT

OF THE CLAIM OF

William Cayser
KNOWN AS THE

JUMBO LODE

IN UPPER PLATTE MINING DISTRICT,
CARBON COUNTY, WYOMING
Containing an Area of 20.661 Acres.
Scale of 200 Feet to the inch.
Variation 15° 20' E

SURVEYED MAY 15, 1903 BY
Robert Z. McCoy,
U.S. Deputy Mineral Surveyor,

The Original Field Notes of the Survey of the Mining Claim of
William Cayser
known as the

JUMBO LODE

from which this plat has been made under my direction, have been examined and approved, and are on file in this office; and I hereby certify that they furnish such an accurate description of said Mining Claim as will, if incorporated into a patent, serve fully to identify the premises, and that such reference is made therein to natural objects or permanent monuments as will perpetuate, and fix the locus thereof.

I further certify that Five Hundred Dollars worth of labor has been expended or improvements made upon said Mining Claim by claimant or grantors, and that said improvements consist of The Discovery Shaft, three Shafts, one Shaft-House, two Trenches, and one Cut.

that the location of said improvements is correctly shown upon this plat, and that no portion of said labor or improvements has been included in the estimate of expenditures upon any other claim.

And I further certify that this is a correct plat of said Mining Claim made in conformity with said original field notes of the survey thereof, and the same is hereby approved.

U.S. Surveyor General's Office, *Stephen P. Hancock*
Cheyenne, Wyoming U.S. Surveyor General for
June 3, 1903 Wyoming

234

ENTL. NO. 163 NOTES
July 21, 1904.
PAT. NO. 39414
G. S. NO. 44 P