


Original ✓

5684

(4-675)

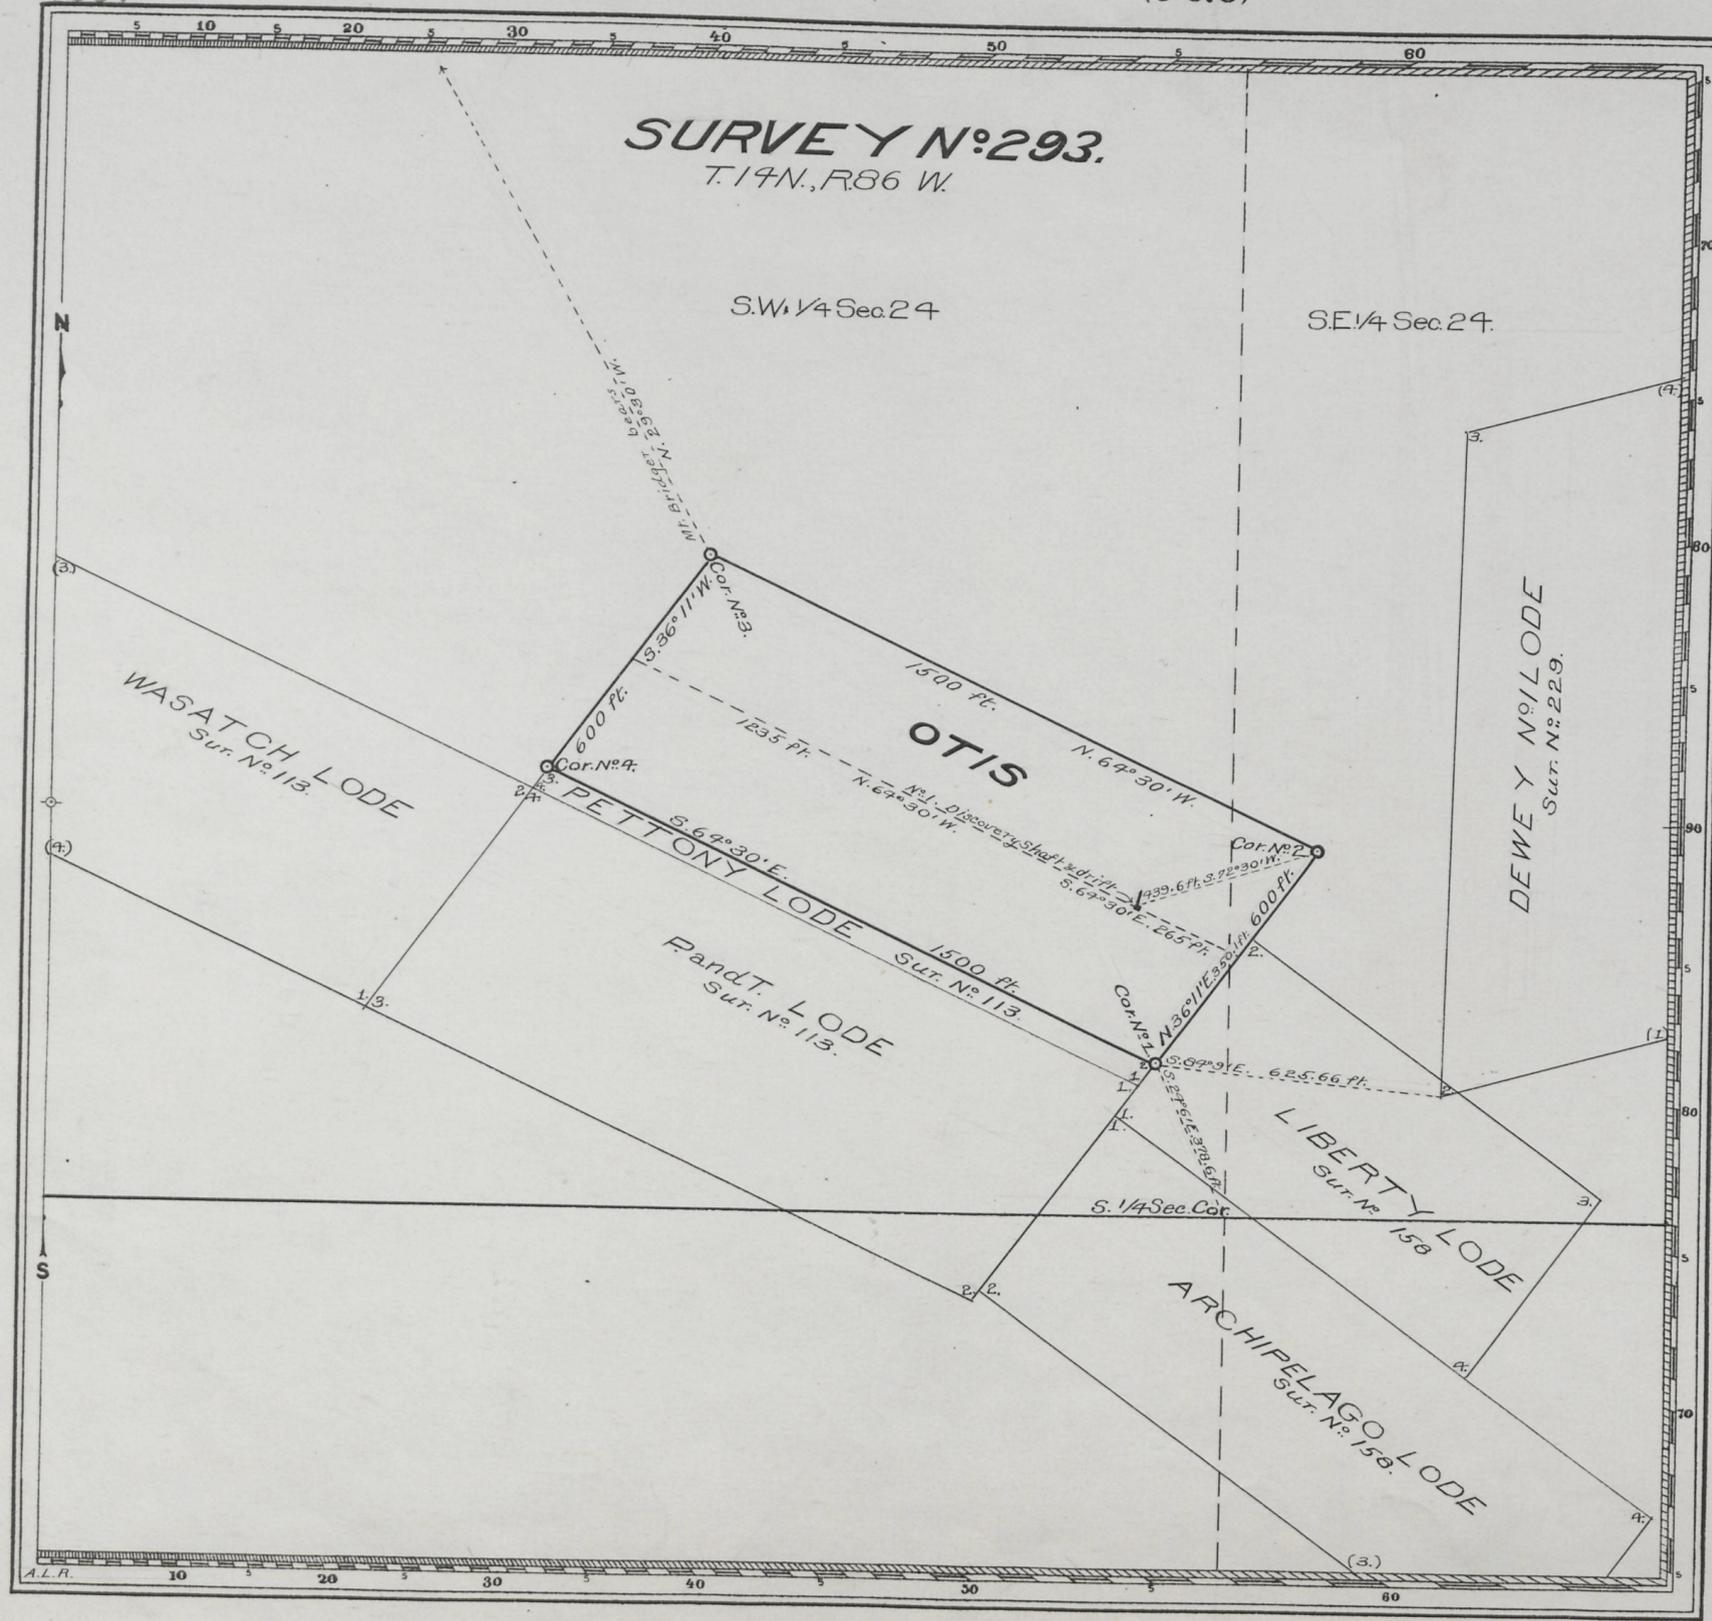

Claim Located as amended November 5 1903

Mineral Survey No 293

Lot No
Cheyenne Land District.

PLAT

OF THE CLAIM OF

John Robertson and H.J. Stegemann
KNOWN AS THE

OTIS LODE

IN BATTLE LAKE MINING DISTRICT,
CARBON COUNTY, WYOMING
Containing an Area of 20.303 Acres.
Scale of 300 Feet to the inch.
Variation 15° 20' E.

SURVEYED AUGUST 8-9 1904 BY
T. Russell Countryman,
U.S. Deputy Mineral Surveyor,

The Original Field Notes of the Survey of the Mining Claim of
John Robertson and H.J. Stegemann
known as the

OTIS LODE

from which this plat has been made under my direction, have been examined and approved, and are on file in this office, and I hereby certify that they furnish such an accurate description of said Mining Claim, as will, if incorporated into a patent, serve fully to identify the premises, and that such reference is made therein to natural objects or permanent monuments as will perpetuate and fix the locus thereof.

I further certify that Five Hundred Dollars worth of labor has been expended or improvements made upon said Mining Claim, by claimant or their grantors, and that said improvements consist of
Discovery shaft and drift

that the location of said improvements is correctly shown upon this plat, and that no portion of said labor or improvements has been included in the estimate of expenditures upon any other claim.

And I further certify that this is a correct plat of said Mining Claim made in conformity with said original field notes of the survey thereof, and the same is hereby approved.

U.S. Surveyor General's Office
Cheyenne, Wyoming
October 8, 1904
Stephen P. Harrison
U.S. Surveyor General for Wyoming

293
March 23, 1906
43469
C.B. NO. 64