


5686

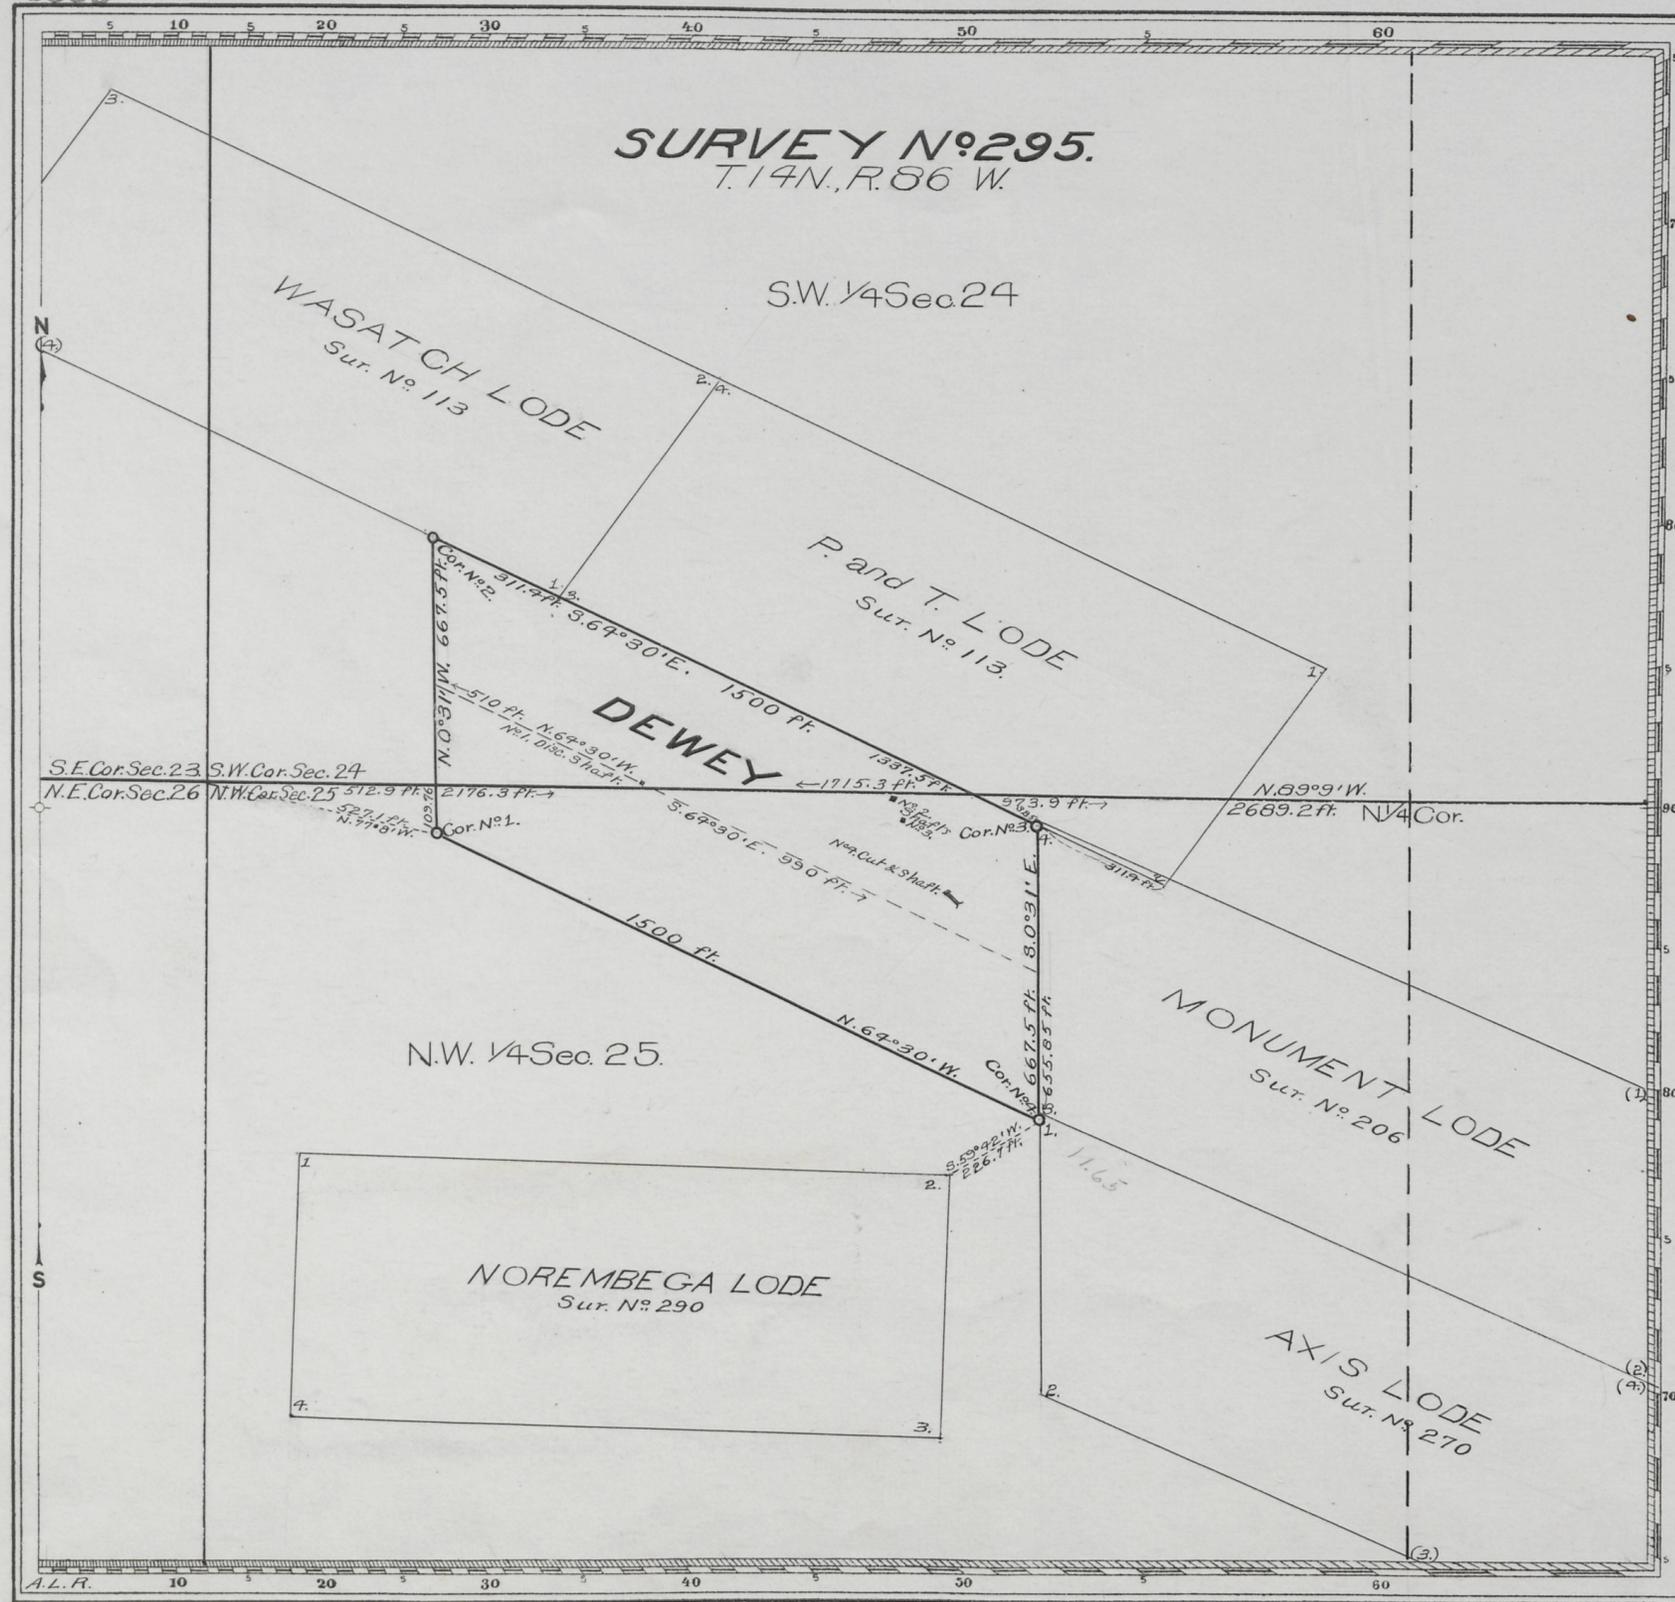

Claim Located as amended Nov. 5 1903

Mineral Survey No. 295

Lot No. Cheyenne Land District.

PLAT
OF THE CLAIM OF
H.J. Stegemann and John Robertson
KNOWN AS THE
DEWEY LODE

IN BATTLE LAKE MINING DISTRICT,
CARBON COUNTY, WYOMING
Containing an Area of 20.660 Acres.
Scale of 300 Feet to the inch.
Variation 15° 20' E.
SURVEYED AUGUST 15-16 1904 BY
T. Russell Countryman,
U.S. Deputy Mineral Surveyor,

The Original Field Notes of the Survey of the Mining Claim of H.J. Stegemann and John Robertson known as the

DEWEY LODE

from which this plat has been made under my direction, have been examined and approved, and are on file in this office; and I hereby certify that they furnish such an accurate description of said Mining Claim, as will, if incorporated into a patent, serve fully to identify the premises, and that such reference is made therein to natural objects or permanent monuments as will perpetuate and fix the locus thereof.

I further certify that Five Hundred Dollars worth of labor has been expended or improvements made upon said Mining Claim by claimants or their grantors, and that said improvements consist of
1 discovery shaft, 2 shafts and
1 lode with shaft

that the location of said improvements is correctly shown upon this plat, and that no portion of said labor or improvements has been included in the estimate of expenditures upon any other claim.

And I further certify that this is a correct plat of said Mining Claim made in conformity with said original field notes of the survey thereof, and the same is hereby approved.

U.S. Surveyor General's Office
Cheyenne Wyoming
November 4, 1904

Stephen P. Hammon
U.S. Surveyor General for Wyoming

295 #64
ENT. NO. 211 NOTES
MAY 10, 1906
PAT. NO. 43460
C. S. NO. 64