


5735

(4-675)

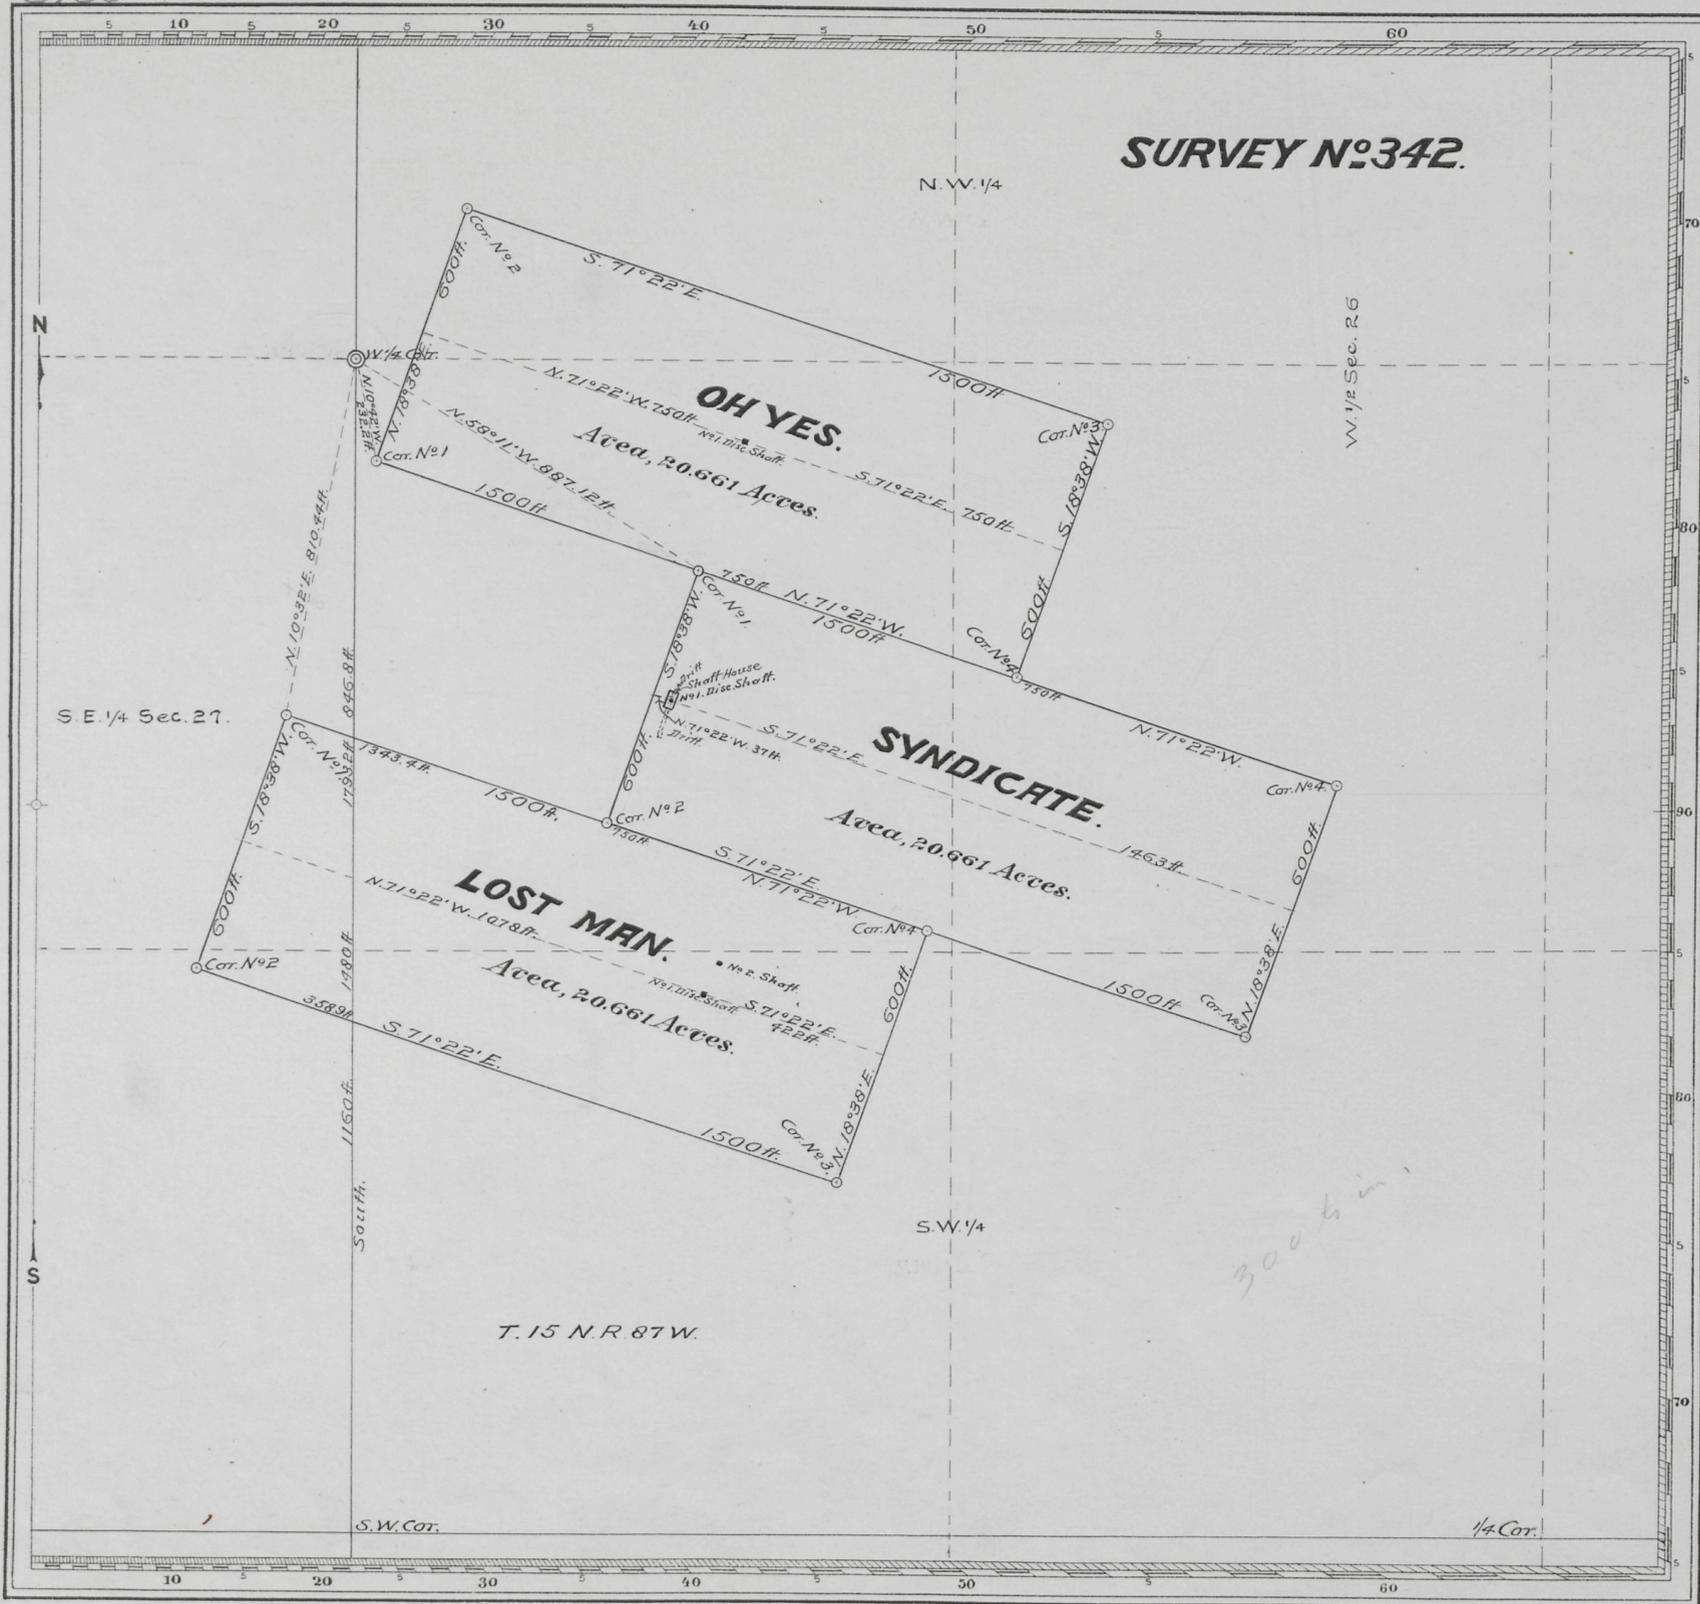

Claim Located as amended June 21st, 1901

Mineral Survey N^o 342

L.O.T. N^o
Cheyenne Land District.

PLAT

OF THE CLAIM OF
The Syndicate Gold & Copper Mining Company

KNOWN AS THE

OH YES, SYNDICATE AND LOST MAN LODES,

IN **BATTLE LAKE** MINING DISTRICT,
CARBON COUNTY, WYOMING,
Containing an Area of **61.983** Acres.
Scale of **300** Feet to the inch.
Variation **15° 15' E.**

SURVEYED SEPTEMBER 20-25-1905. BY
T. Russell Countryman U.S. Deputy Mineral Surveyor,

The Original Field Notes of the Survey of the Mining Claim of
The Syndicate Gold & Copper Mining Company
known as the
OH YES, SYNDICATE AND LOST MAN

LODES,

from which this plat has been made under my direction, have been examined and approved, and are on file in this office; and I hereby certify that they furnish such an accurate description of said Mining Claim as will, if incorporated into a patent, serve fully to identify the premises, and that such reference is made therein to natural objects or permanent monuments as will perpetuate and fix the locus thereof.
I further certify that ^{an amount equal to} **five hundred dollars** worth of labor has been expended or improvements made upon said Mining Claim by claimant or its grantors, and that said improvements consist of **3 discovery shafts, 1 Shaft, 2 drifts and a shaft house,**

that the location of said improvements is correctly shown upon this plat, and that no portion of said labor or improvements has been included in the estimate of expenditures upon any other claim.
And I further certify that this is a correct plat of said Mining Claim made in conformity with said original field notes of the survey thereof, and the same is hereby approved.

U.S. Surveyor General's Office, **Albany, P. Hammond**
Cheyenne, Wyoming U.S. Surveyor General for
October 11th, 1905 Wyoming

ENT. NO. 274 NOTES
Oct 6, 1906
PAT. NO. 44087 V
O.S. NO. 237 P