


accession no 5810

orig

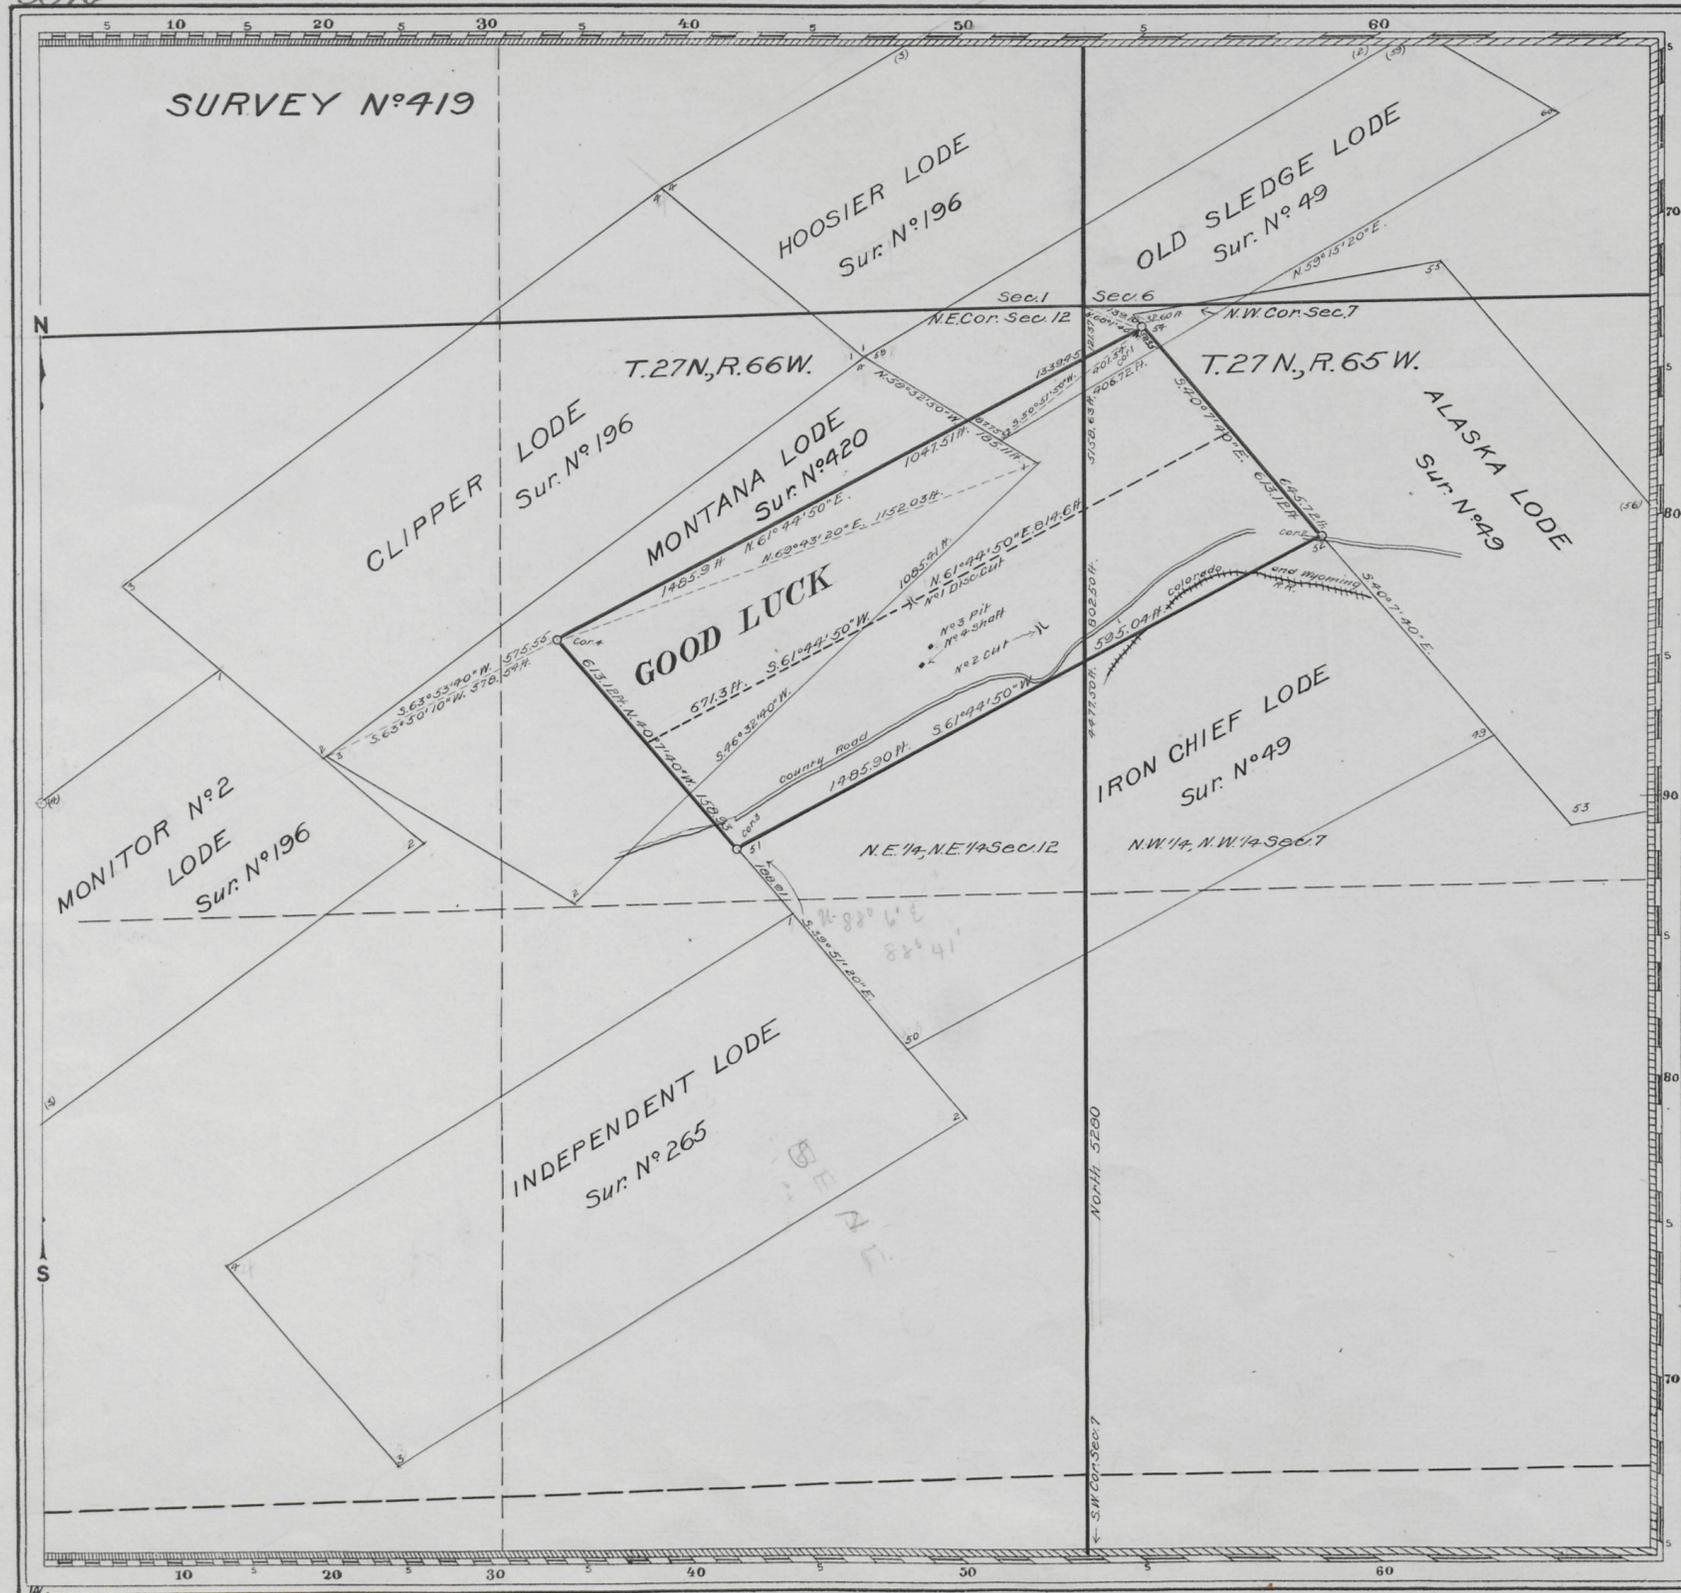

Claim Located (as amended) December 17, 1907.

Mineral Survey No. 419

Lot No. Cheyenne Land District.

### PLAT

OF THE CLAIM OF  
T.D. Randall, Wm. H. Vaughn, A.B. Fowler  
and D.E. Brown  
KNOWN AS THE

### GOOD LUCK LODE

IN Platte Canon MINING DISTRICT,  
Laramie COUNTY, Wyoming  
Containing an Area of 12.243 Acres.  
Scale of 300 Feet to the inch.  
Variation 14° 58' E.

SURVEYED December 27, 1907 BY  
Edward F. Stahl  
U.S. Mineral Surveyor.

The Original Field Notes of the Survey of the Mining Claim of  
T.D. Randall, Wm. H. Vaughn, A.B. Fowler and D.E. Brown  
known as the

### GOOD LUCK LODE

from which this plat has been made under my direction, have been examined and approved, and are on file in this office; and I hereby certify that they furnish such an accurate description of said Mining Claim as will, if incorporated into a patent, serve fully to identify the premises, and that such reference is made therein to natural objects or permanent monuments as will perpetuate and fix the locus thereof.

I further certify that five hundred dollars worth of labor has been expended or improvements made upon said Mining Claim by claimants or their grantors, and that said improvements consist of  
1 Discovery Cut, 1 Cut, 1 Pit and 1 Shaft

that the location of said improvements is correctly shown upon this plat, and that no portion of said labor or improvements has been included in the estimate of expenditures upon any other claim.

And I further certify that this is a correct plat of said Mining Claim made in conformity with said original field notes of the survey thereof, and the same is hereby approved.

U.S. Surveyor General's Office. *Alphonse P. Johnson*  
Cheyenne, Wyoming. U.S. Surveyor General for  
January 23, 1909 Wyoming.