


(4-675)

5867

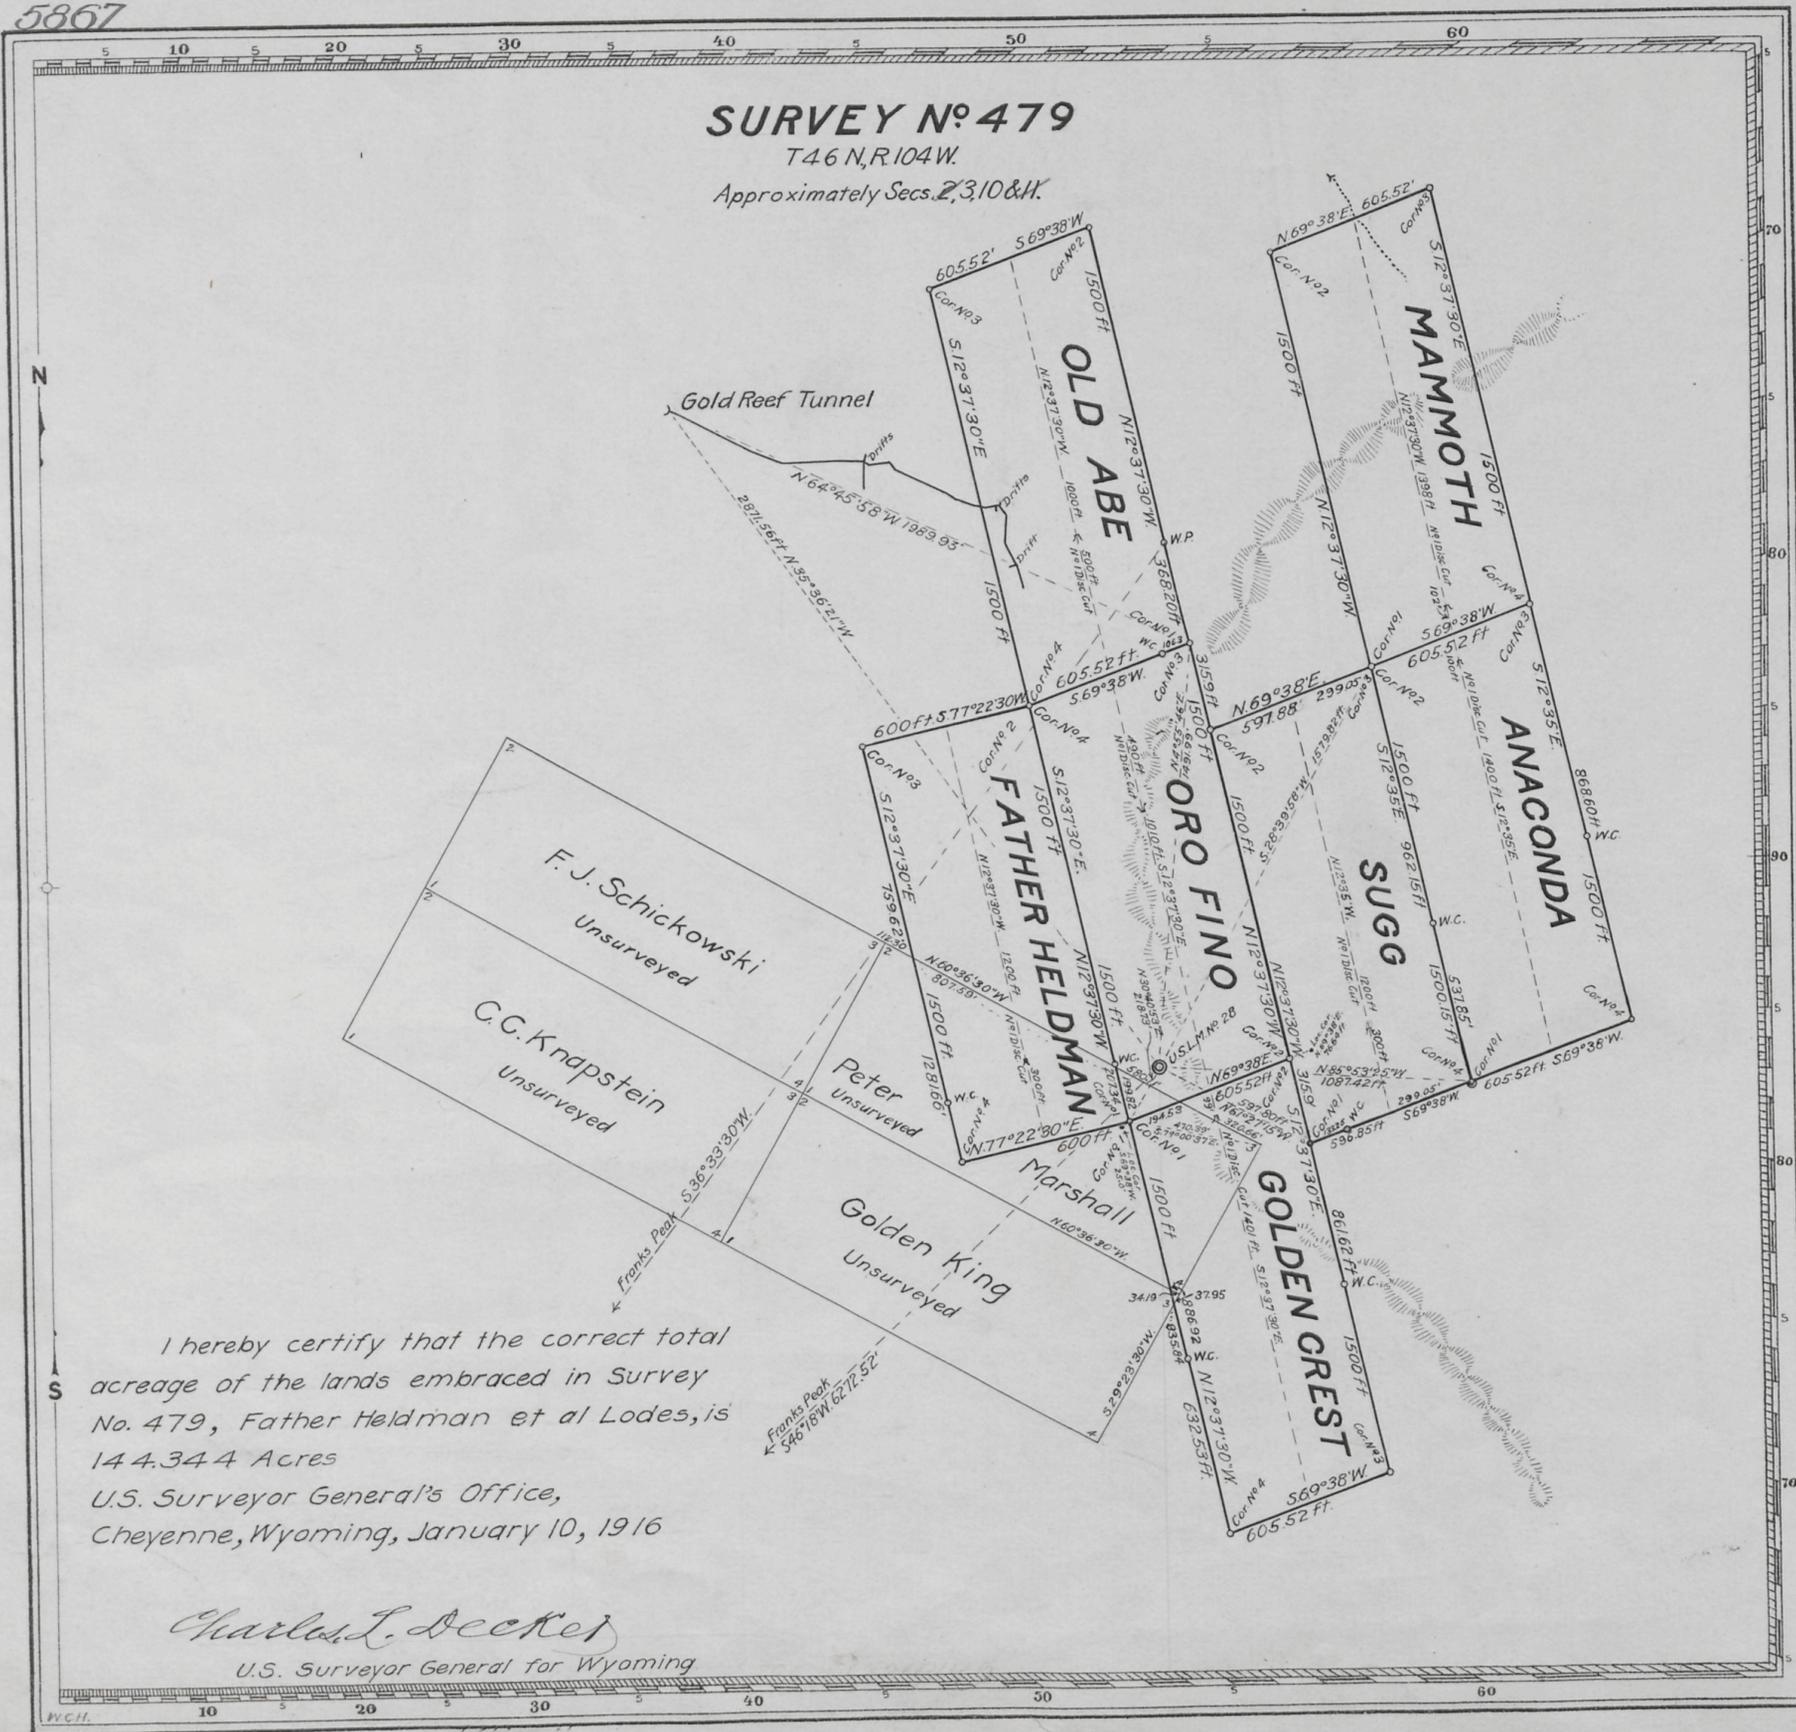

I hereby certify that the correct total acreage of the lands embraced in Survey No. 479, Father Heldman et al Lodes, is 144.344 Acres  
 U.S. Surveyor General's Office,  
 Cheyenne, Wyoming, January 10, 1916

Charles L. Decker  
 U.S. Surveyor General for Wyoming

Claim Located October 23 and 25, 1894 and Dec. 29, 1896.

Mineral Survey No 479

Lot No  
 Shoshone Land District.

**PLAT**  
 OF THE CLAIM OF  
**THE GOLD RIM MINING AND MILLING COMPANY**  
 KNOWN AS THE

**FATHER HELDMAN, GOLDEN CREST, ORO FINO, OLD ABE, SUGG, ANACONDA and MAMMOTH LODES,**  
 IN GOLD REEF (Unorganized) MINING DISTRICT,  
 PARK COUNTY, WYOMING  
 Containing an Area of ~~1443.44~~ Acres.  
 Scale of 500 Feet to the inch.  
 Variation 18°20'E.

SURVEYED October 22, 1912 - January 19, 1914 BY  
 RUSSELL KIMBALL  
 U.S. Mineral Surveyor.

The Original Field Notes of the Survey of the Mining Claim of  
 The Gold Rim Mining and Milling Company  
 known as the  
**FATHER HELDMAN, GOLDEN CREST, ORO FINO, OLD ABE, SUGG, ANACONDA, and MAMMOTH LODES**

from which this plat has been made under my direction, have been examined and approved, and are on file in this office; and I hereby certify that they furnish such an accurate description of said Mining Claim as will, if incorporated into a patent, serve fully to identify the premises, and that such reference is made therein to natural objects or permanent monuments as will perpetuate and fix the locus thereof.

I further certify that <sup>an amount equal to</sup> five hundred dollars worth of labor has been expended or improvements made upon said Mining Claim by claimant or its grantors, and that said improvements consist of  
 Seven Discovery Cuts and 1 Tunnel with Drifts:

that the location of said improvements is correctly shown upon this plat, and that no portion of said labor or improvements has been included in the estimate of expenditures upon any other claim.  
 And I further certify that this is a correct plat of said Mining Claim made in conformity with said original field notes of the survey thereof, and the same is hereby approved.

U.S. Surveyor General's Office, *Charles L. Decker*  
 Cheyenne, Wyoming } U.S. Surveyor General for  
 August 15, 1914 } Wyoming.

#10  
 06751  
 538235  
 10