

6


29

5896

(4-675)

Deposited by Claimant \$30.00  
 Cost of Office Work 16.33  
 Amount to be Refunded 13.67

13

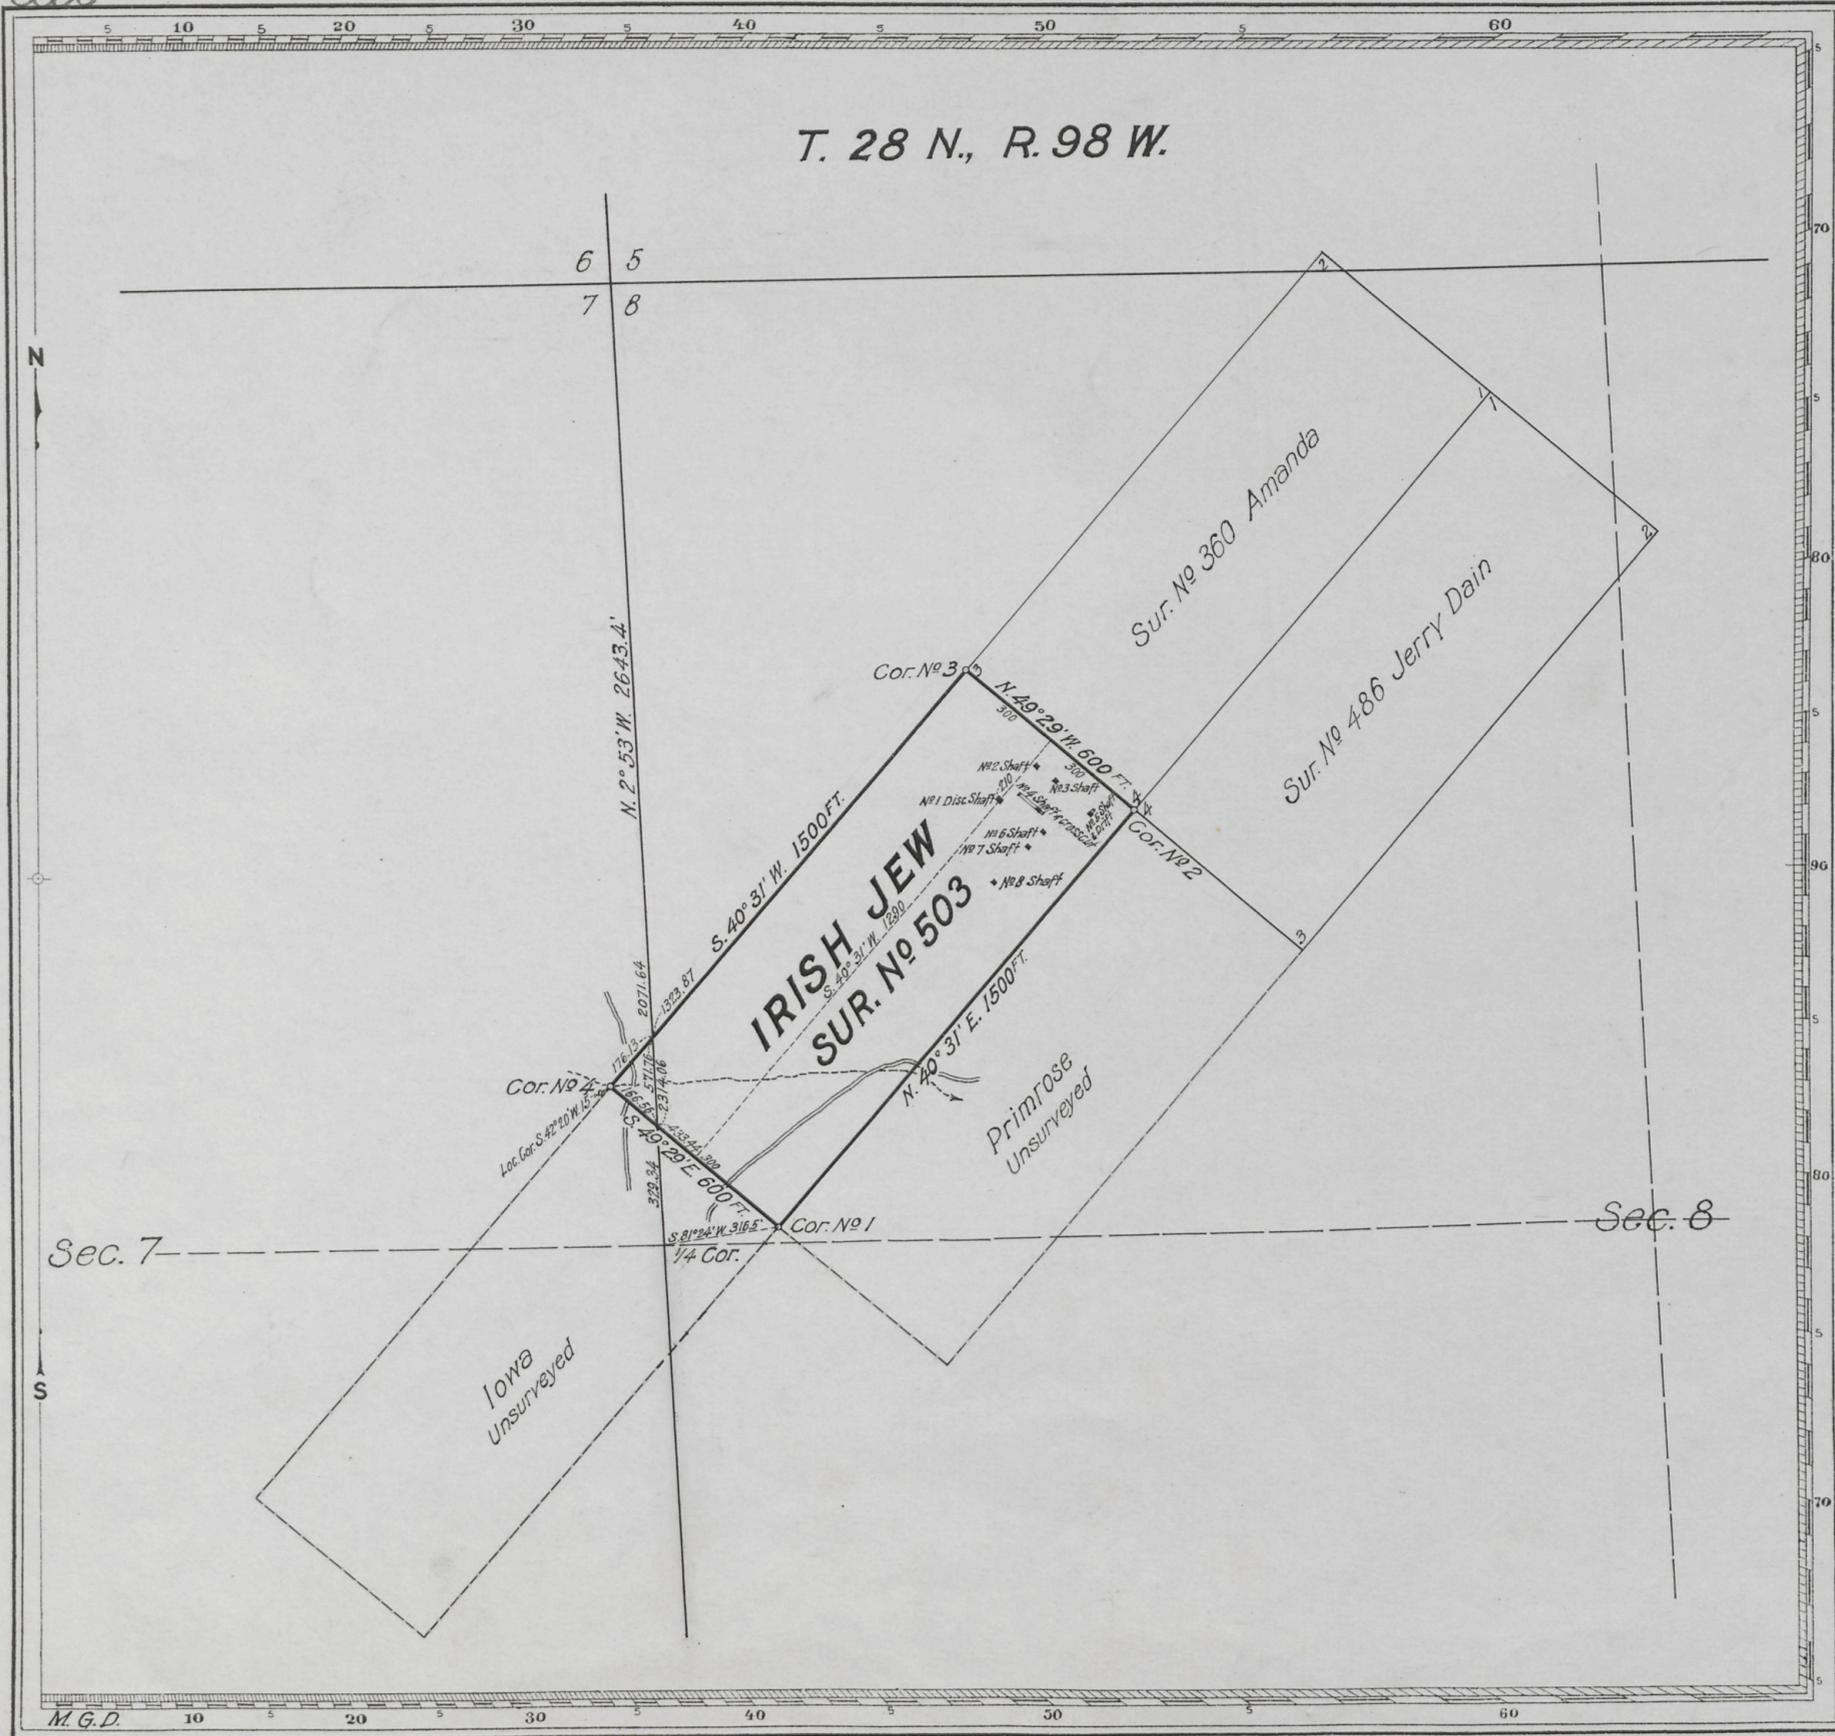

Claim Located Amended December 31, 1903

Mineral Survey No 503

L.O.T. No  
 Evanston, Wyoming Land District.

**PLAT**  
 OF THE CLAIM OF  
**JAMES A. CARR**  
 KNOWN AS THE

**IRISH JEW LODGE**

IN OVERLAND UNORGANIZED MINING DISTRICT,  
 FREMONT COUNTY, WYOMING  
 Containing an Area of 20.661 Acres.  
 Scale of 400 Feet to the inch.  
 Variation 17° 15' E.

SURVEYED OCTOBER 7-8 1915 BY  
 GUY W. HIGBY  
 U.S. Deputy Mineral Surveyor.

The Original Field Notes of the Survey of the Mining Claim of  
 JAMES A. CARR  
 known as the IRISH JEW LODGE

from which this plat has been made under my direction, have been examined and approved, and are on file in this Office; and I hereby certify that they furnish such an accurate description of said Mining Claim as will, if incorporated into a patent, serve fully to identify the premises, and that such reference is made therein to natural objects or permanent monuments as will perpetuate and fix the locus thereof.

I further certify that Five Hundred Dollars worth of labor has been expended or improvements made upon said Mining Claim by claimant or his grantors, and that said improvements consist of 1 Disc. Shaft, 1 Shaft and Crosscut, 1 Shaft and Drift, 5 Shafts

that the location of said improvements is correctly shown upon this plat, and that no portion of said labor or improvements has been included in the estimate of expenditures upon any other claim.

And I further certify that this is a correct plat of said Mining Claim made in conformity with said original field notes of the survey thereof, and the same is hereby approved.

U.S. Surveyor General's Office } Charles J. Decker  
 Cheyenne, Wyoming } U.S. Surveyor General for  
 November 6, 1915 } Wyoming

H.M.T.

503

429  
 05329  
 1124/16  
 555987  
 29