


RECEIVED S. G. O.
OCT 13 1917

(4-675)

5897

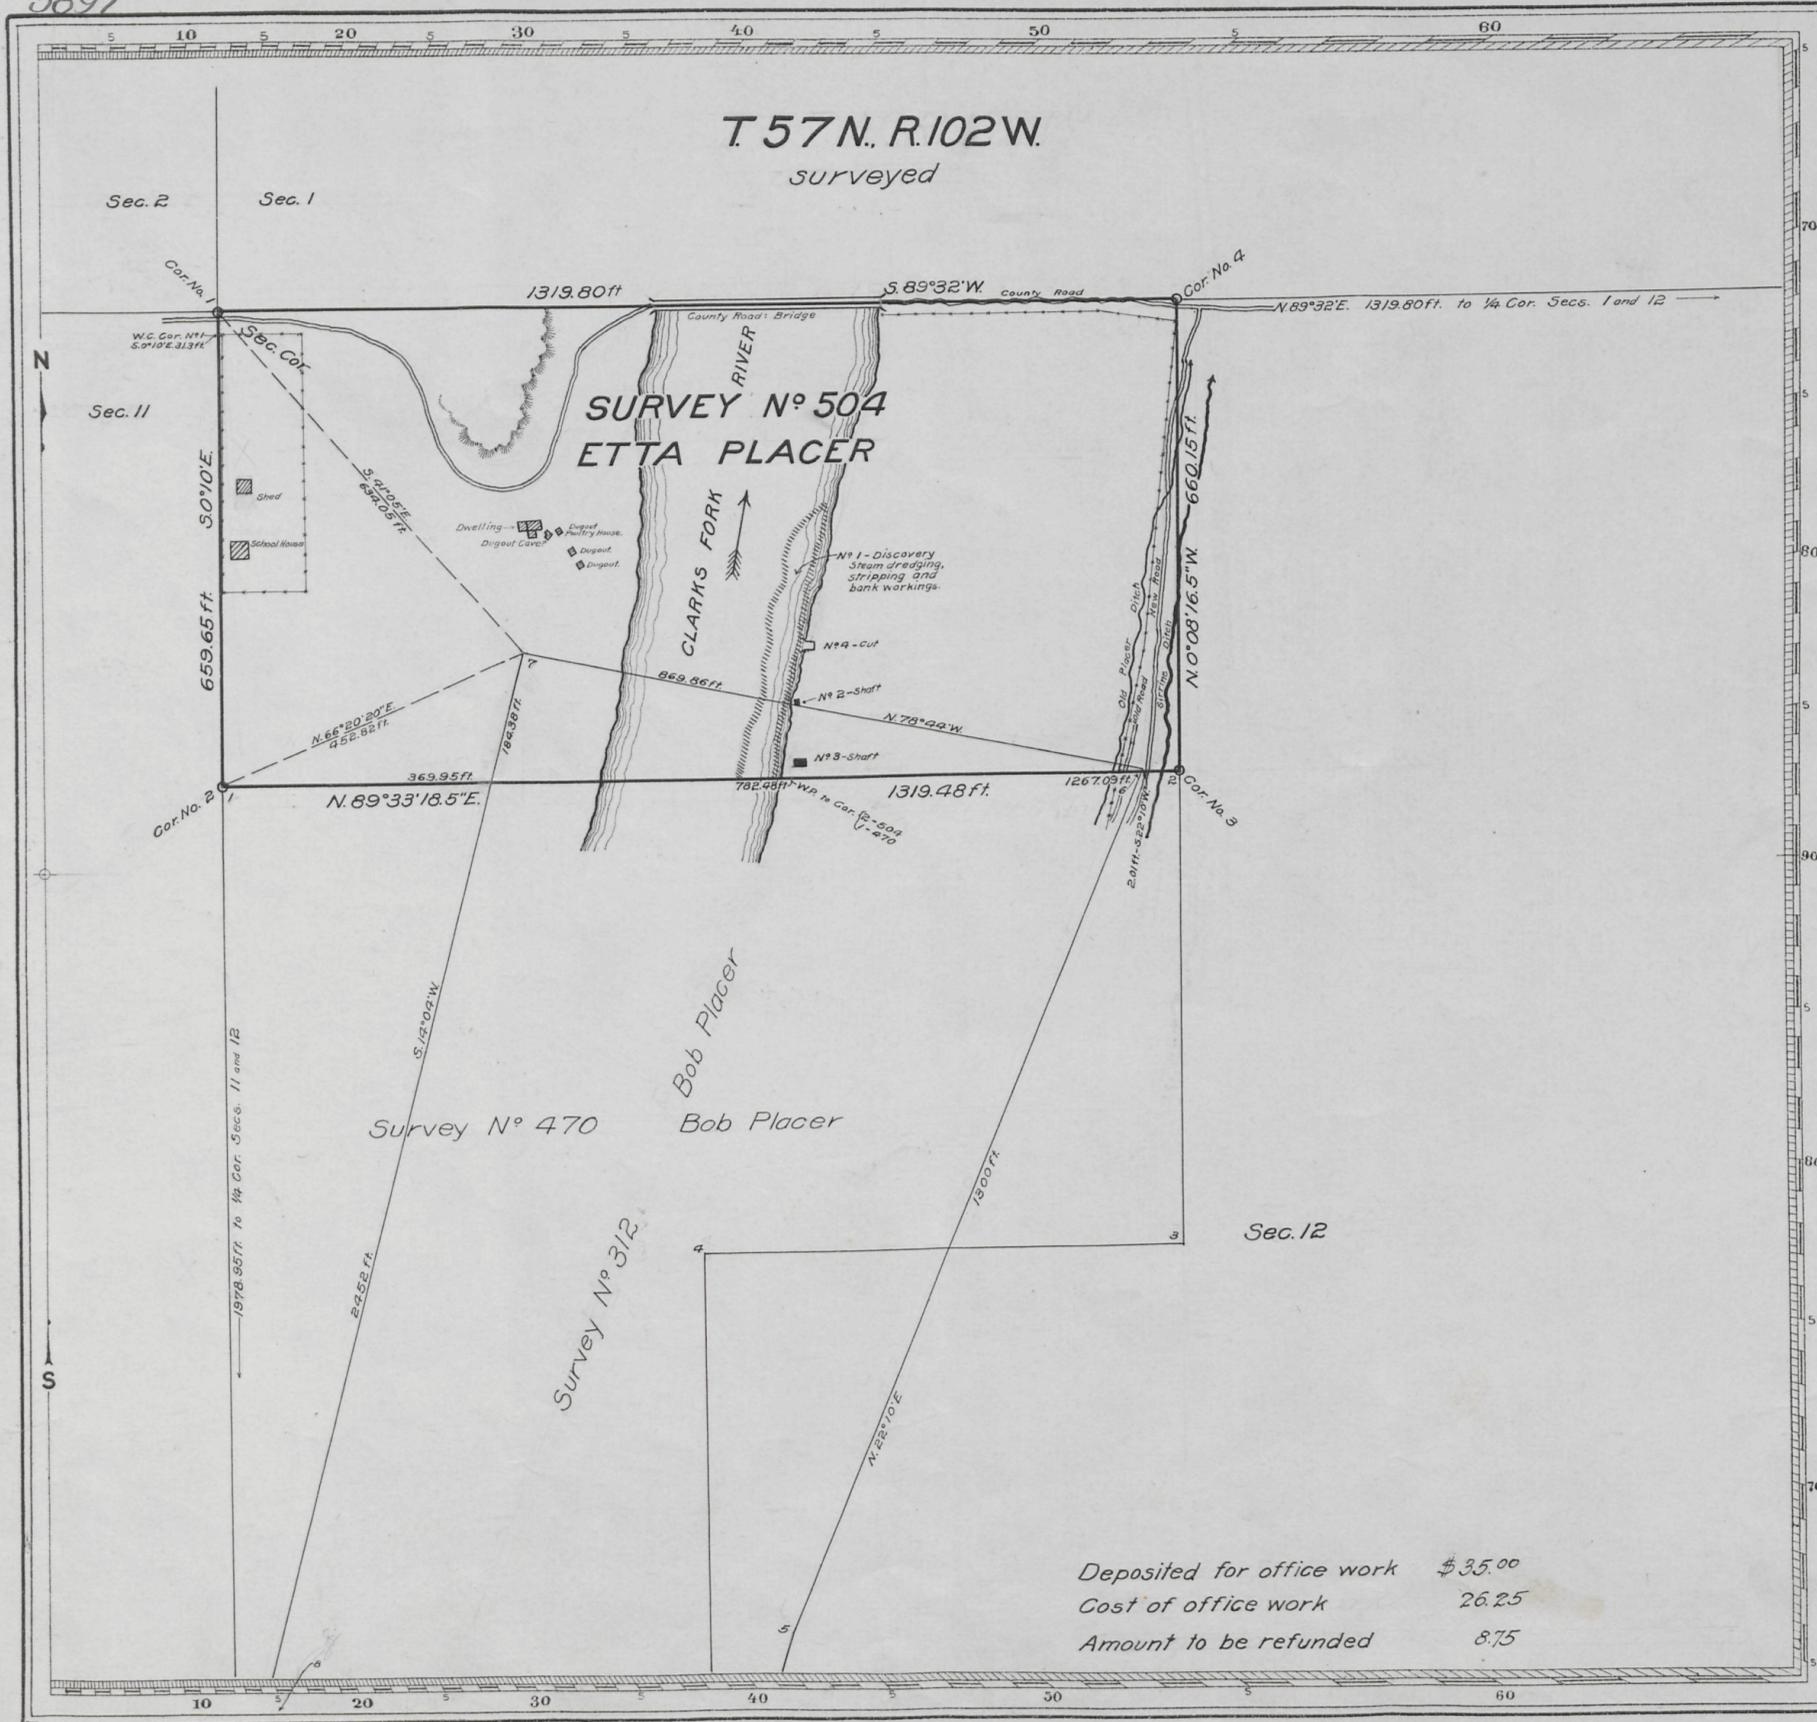

Deposited for office work	\$ 35.00
Cost of office work	26.25
Amount to be refunded	8.75

ENT. NO. ----- NOTES
PAT. NO. ----- V.
C. S. NO. 198 ----- P.

504

Claim located as amended July 21, 1913

Mineral Survey No. 504

L.O.T. No. -----
Lander Wyo. Land District.

PLAT
OF THE CLAIM OF
Matt Wagner
KNOWN AS THE
ETTA PLACER

IN CLARKS FORK (Unorg.) MINING DISTRICT,
PARK COUNTY, WYOMING

Containing an Area of ----- Acres.
Scale of 200 Feet to the inch.
Variation 18°45'E

SURVEYED June 6 - June 7 1916 BY
Russell Kimball
U.S. Mineral Surveyor,

The Original Field Notes of the Survey of the Mining Claim of
Matt Wagner
known as the *Etta Placer*

from which this plat has been made under my direction, have been examined and approved, and are on file in this Office; and I hereby certify that they furnish such an accurate description of said Mining Claim as will, if incorporated into a patent, serve fully to identify the premises, and that such reference is made therein to natural objects or permanent monuments as will perpetuate and fix the locus thereof.

I further certify that five hundred dollars worth of labor has been expended or improvements made upon said Mining Claim by claimant or his grantors, and that said improvements consist of one discovery dredging and stripping, two shafts, one cut.

that the location of said improvements is correctly shown upon this plat, and that no portion of said labor or improvements has been included in the estimate of expenditures upon any other claim.

And I further certify that this is a correct plat of said Mining Claim made in conformity with said original field notes of the survey thereof, and the same is hereby approved.

U.S. Surveyor General's Office. *Charles L. Decker*
Cheyenne, Wyoming. U.S. Surveyor General for
September 12, 1917 Wyoming.