


5905

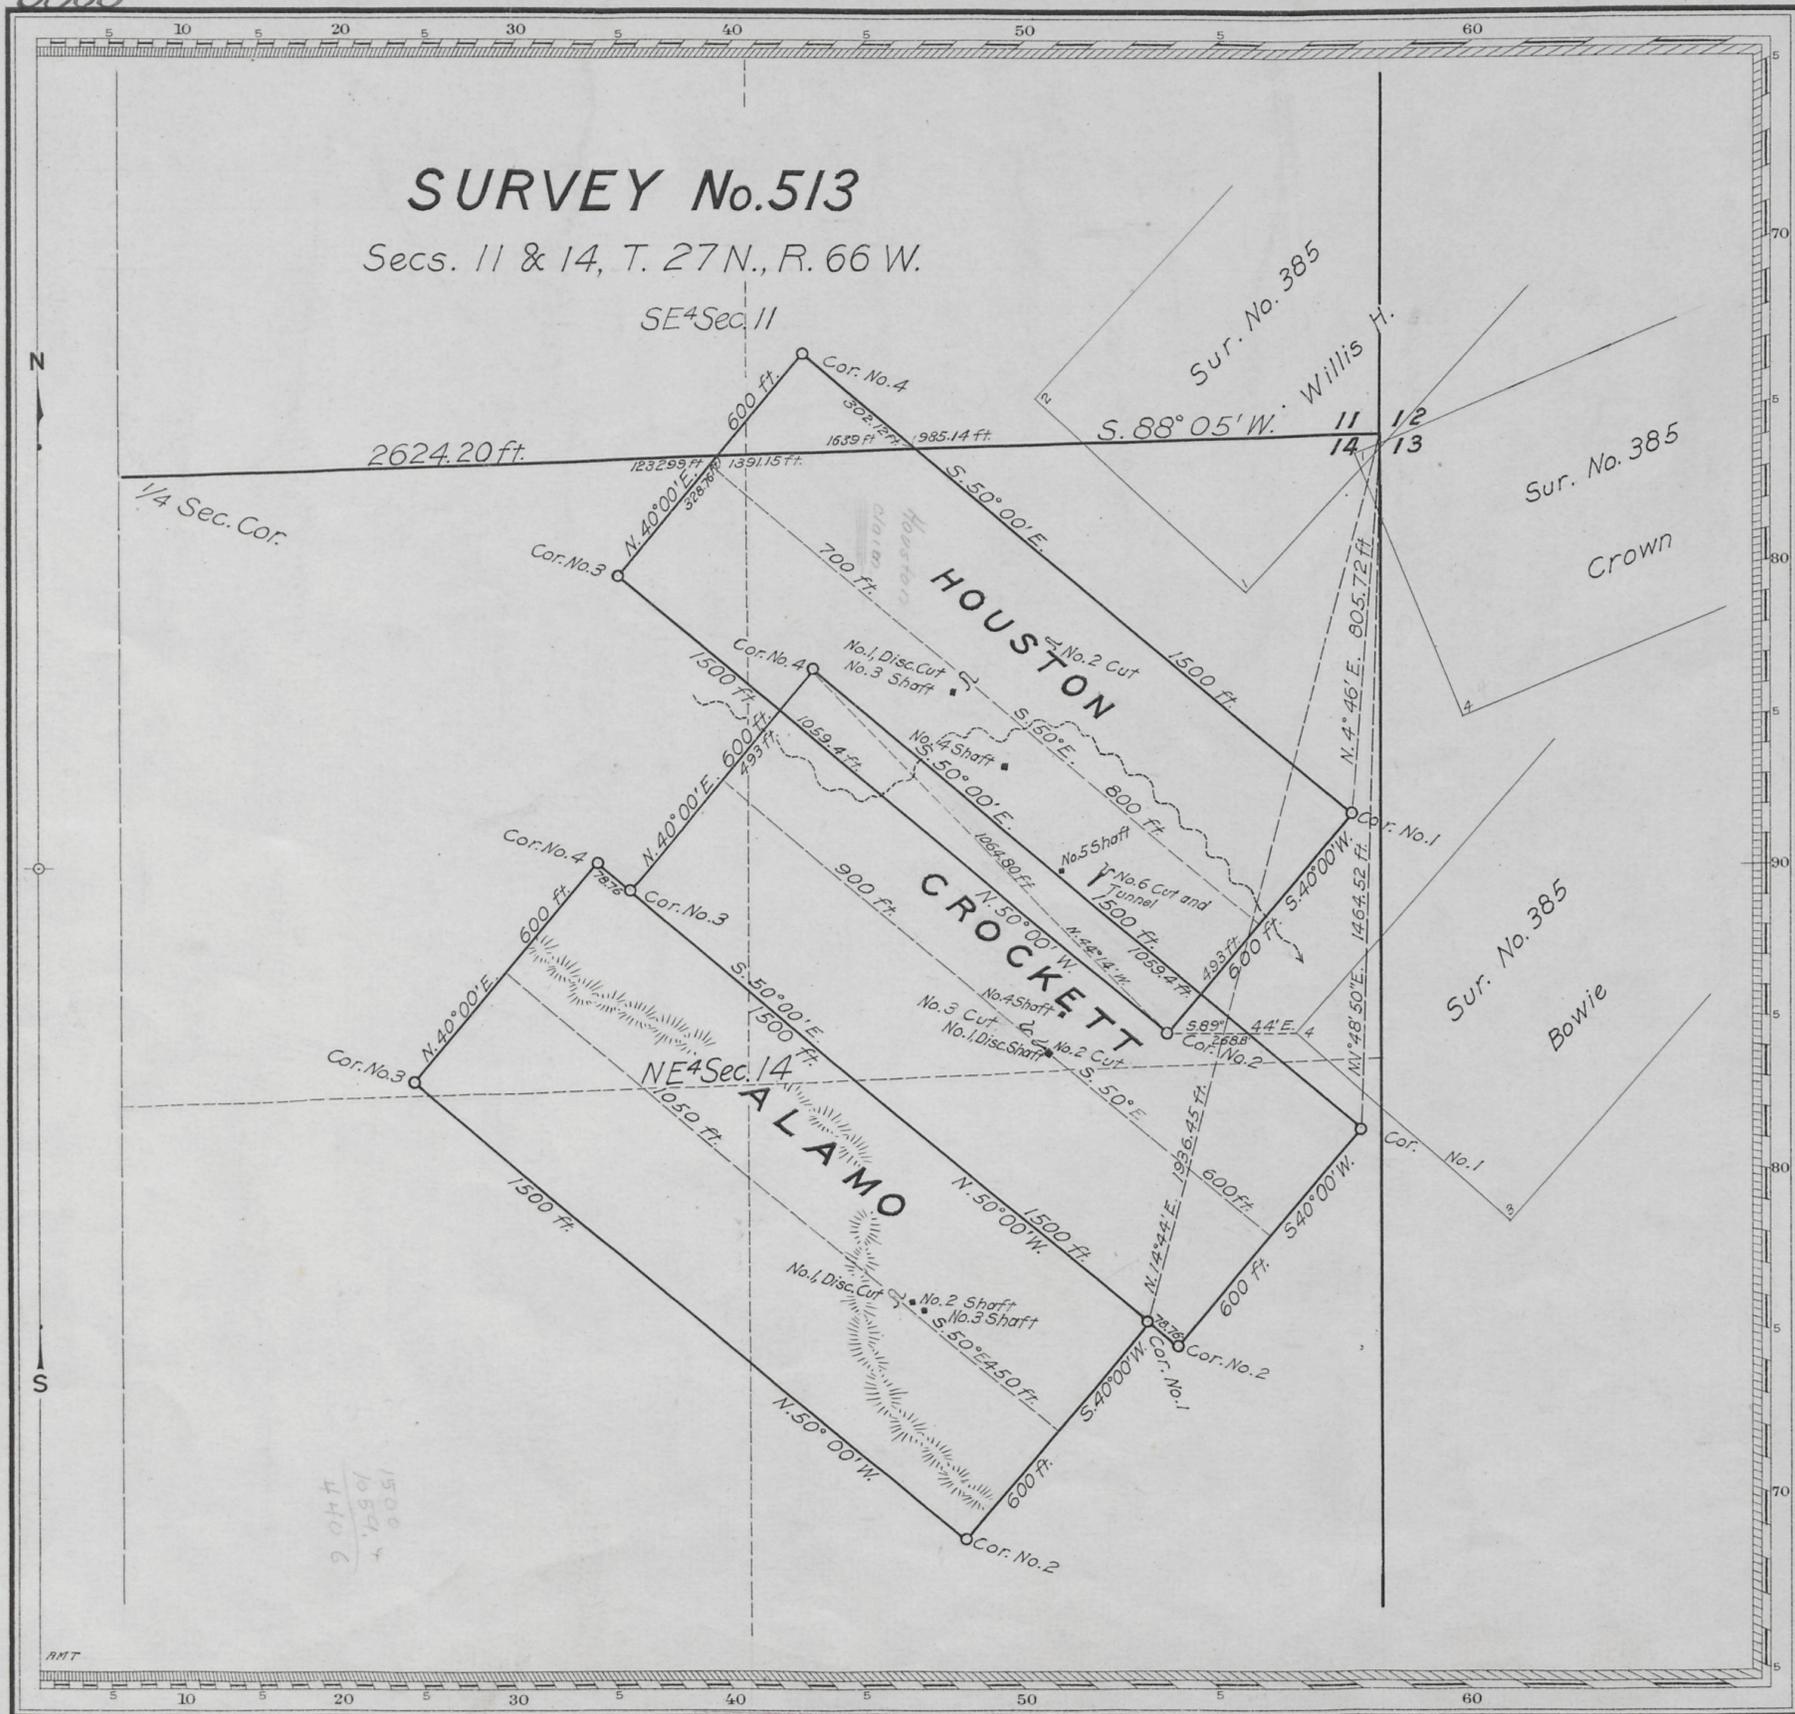

Claim Located As Amended) April 8, 1919

Mineral Survey No. 513

Lot No. \_\_\_\_\_  
Cheyenne Land District.

**PLAT**  
OF THE CLAIM OF

Nettie Catlin  
KNOWN AS THE

**HOUSTON CROCKETT AND ALAMO LODES**

IN PLATTE CANON (unorganized) MINING DISTRICT,  
PLATTE COUNTY, WYOMING

Containing an Area of \_\_\_\_\_ Acres.  
Scale of 300 Feet to the inch.  
Variation 15° E.

SURVEYED MAY 3-14 1919 BY  
ROBERT Z. M<sup>c</sup>COY U.S. Deputy Mineral Surveyor,

The Original Field Notes of the Survey of the Mining Claim of  
Nettie Catlin  
known as the Houston, Crockett and  
Alamo Lodes

from which this plat has been made under my direction, have been examined and approved, and are on file in this Office, and I hereby certify that they furnish such an accurate description of said Mining Claim as will, if incorporated into a patent, serve fully to identify the premises, and that such reference is made therein to natural objects or permanent monuments as will perpetuate and fix the locus thereof.

I further certify that, <sup>AN AMOUNT EQUAL TO</sup> Five Hundred Dollars worth of labor has been expended or improvements made upon said Mining Claim by claimant or her grantors and that said improvements consist of 2 Discovery Cuts, 1 Discovery Shaft, 3 Cuts, 6 Shafts and 1 Cut and Tunnel;

that the location of said improvements is correctly shown upon this plat, and that no portion of said labor or improvements has been included in the estimate of expenditures upon any other claim.

And I further certify that this is a correct plat of said Mining Claim made in conformity with said original field notes of the survey thereof, and the same is hereby approved.

U.S. Surveyor General's Office, *Charles Decker*  
Cheyenne, Wyoming, U.S. Surveyor General for  
September 24, 1919 Wyoming

Amount deposited for office work \$ 70.00  
Cost of office work 36.24  
Amount to be refunded 33.76

ENT. NO. 227130 NOTES  
6/14/22  
PAT. NO. 868010 V.  
C. S. NO. 222 P.

513