


5906

(4-675)

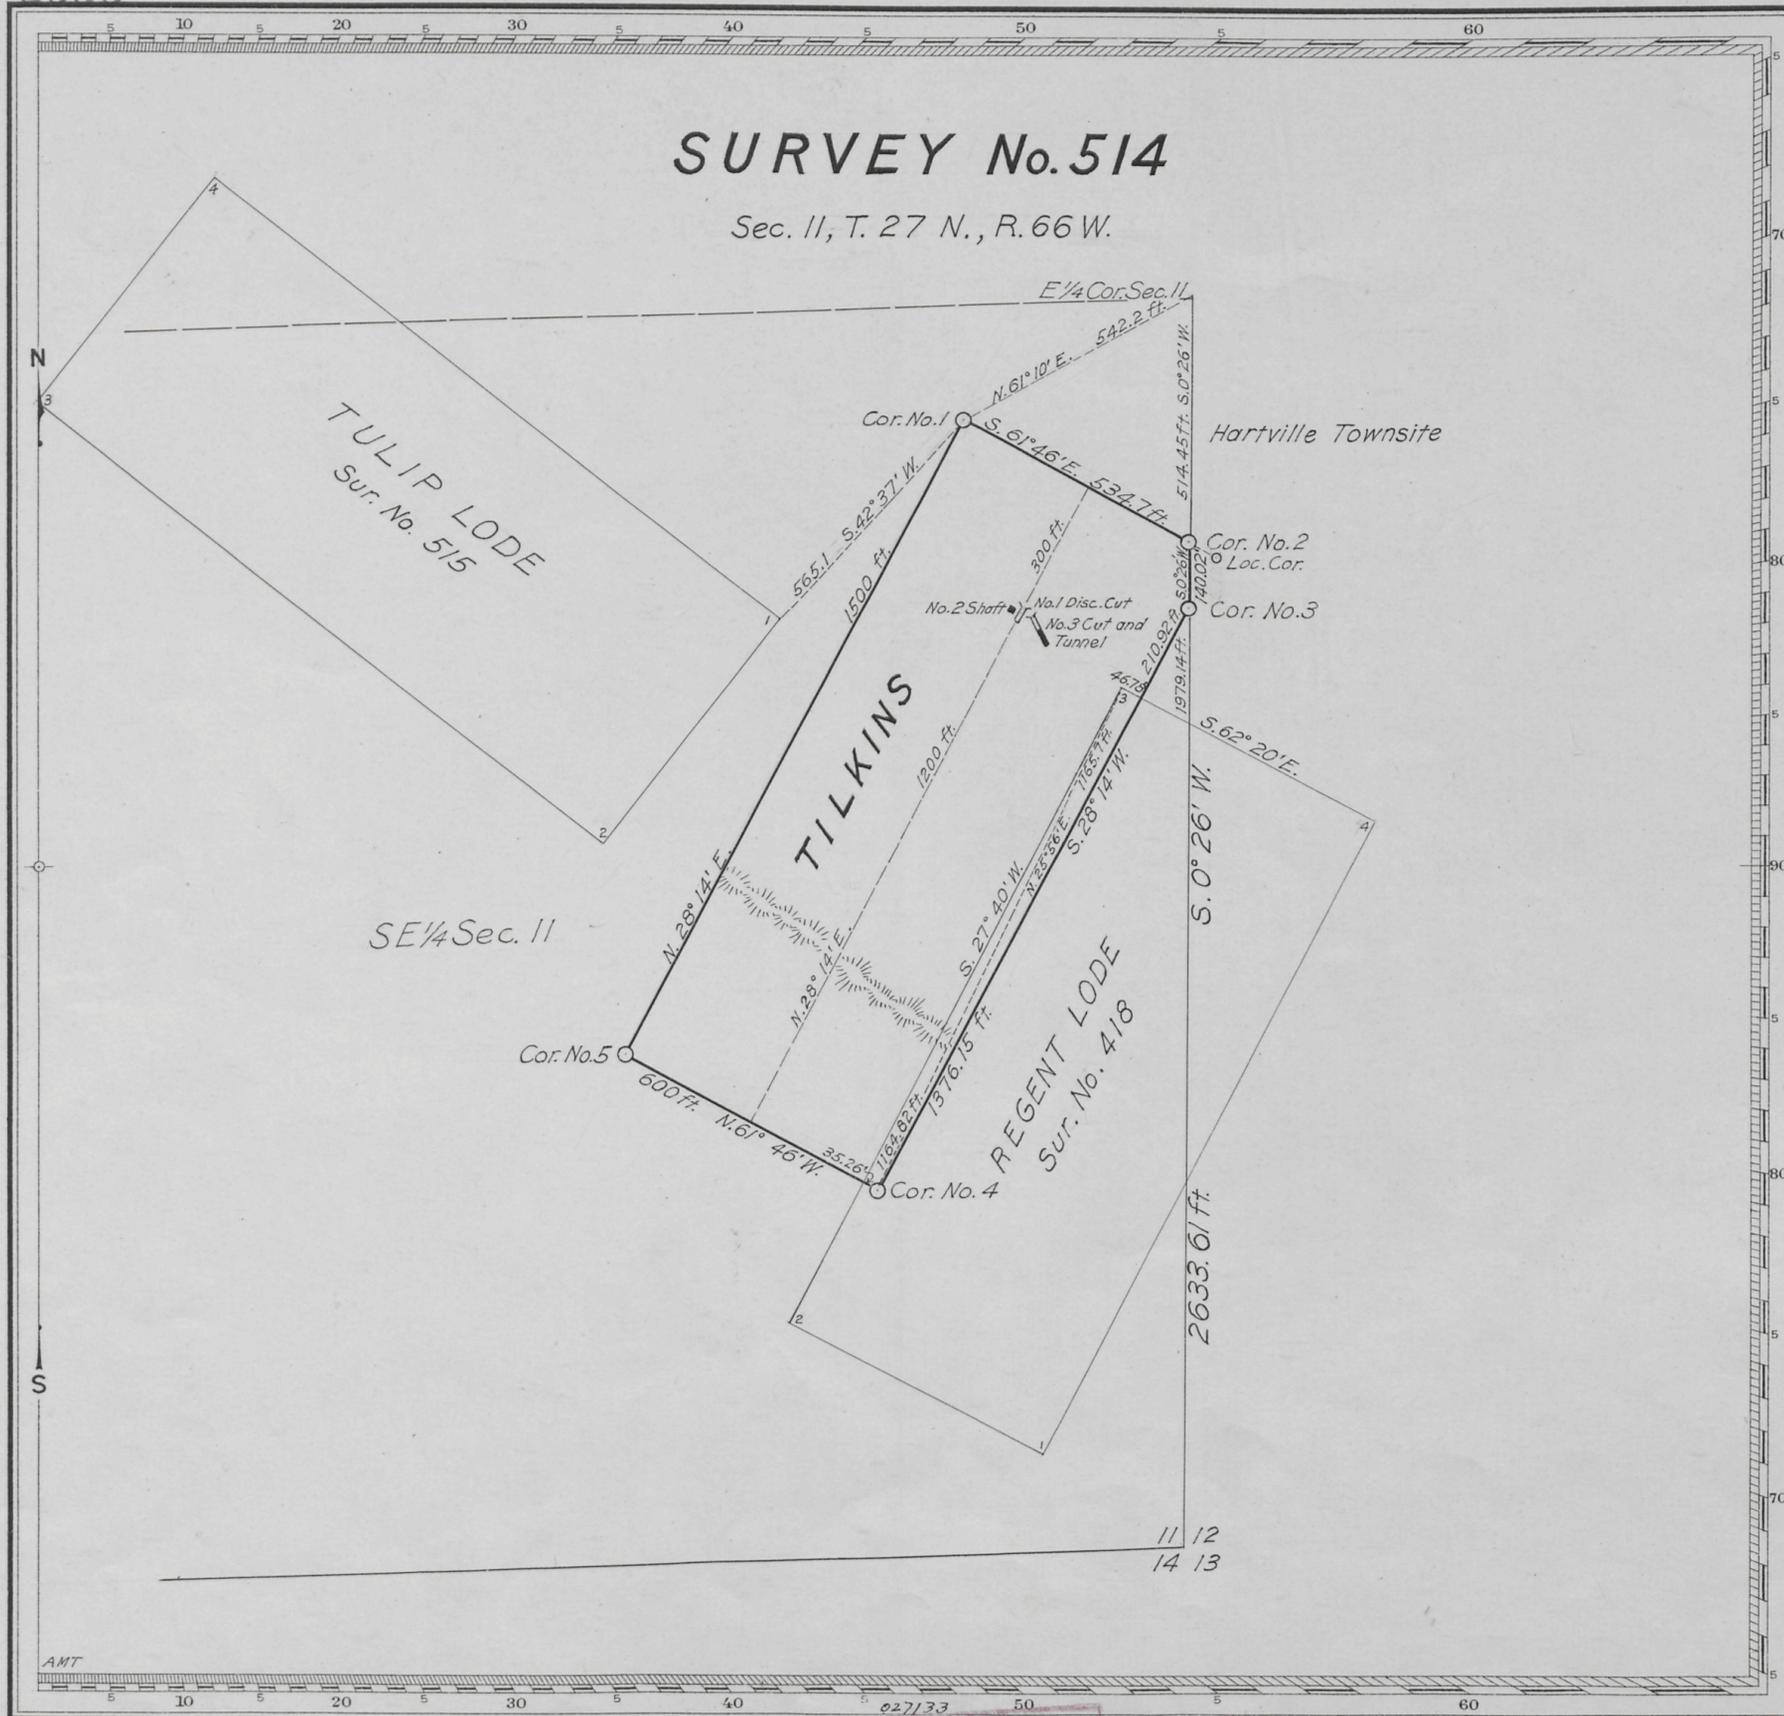

Claim Located (as amended) April 9, 1919

Mineral Survey No. 514

Lot No. _____
Cheyenne Land District.

PLAT
 OF THE CLAIM OF
 NELLIE CATLIN
 KNOWN AS THE
 TILKINS LODE

IN PLATTE CANON (unorganized) MINING DISTRICT,
 PLATTE COUNTY, WYOMING

Containing an Area of _____ Acres.

Scale of 300 Feet to the inch.

Variation 15° E.

SURVEYED MAY 3-14, 1919 BY

ROBERT Z. M^CCOY U.S. Deputy Mineral Surveyor,

The Original Field Notes of the Survey of the Mining Claim of
 Nellie Catlin

known as the
 Tilkins Lode

from which this plat has been made under my direction,
 have been examined and approved, and are on file in this Office,
 and I hereby certify that they furnish such an accurate descrip-
 tion of said Mining Claim as will, if incorporated into a patent,
 serve fully to identify the premises, and that such reference is
 made therein to natural objects or permanent monuments as
 will perpetuate and fix the locus thereof.

I further certify that Five Hundred Dollars worth of labor has
 been expended or improvements made upon said Mining Claim
 by claimant _____ or her _____ grantors and that
 said improvements consist of
 1 Discovery Cut, 1 Shaft and 1 Cut and Tunnel

that the location of said improvements is correctly shown
 upon this plat, and that no portion of said labor or improve-
 ments has been included in the estimate of expenditures
 upon any other claim.

And I further certify that this is a correct plat of said Mining
 Claim made in conformity with said original field notes of the
 survey thereof, and the same is hereby approved.

U.S. Surveyor General's Office. *Charles J. Becker*

Cheyenne, Wyoming U.S. Surveyor General for

September 23, 1919 Wyoming

Amount deposited for office work \$30.00
 Cost of office work 23.52
 Amount to be refunded \$ 6.48

ENT. NO. 227133 NOTES
 1/27/22
 PAT. NO. 845112 V.-----
 C. S. NO. 238 P.-----

514