


5908

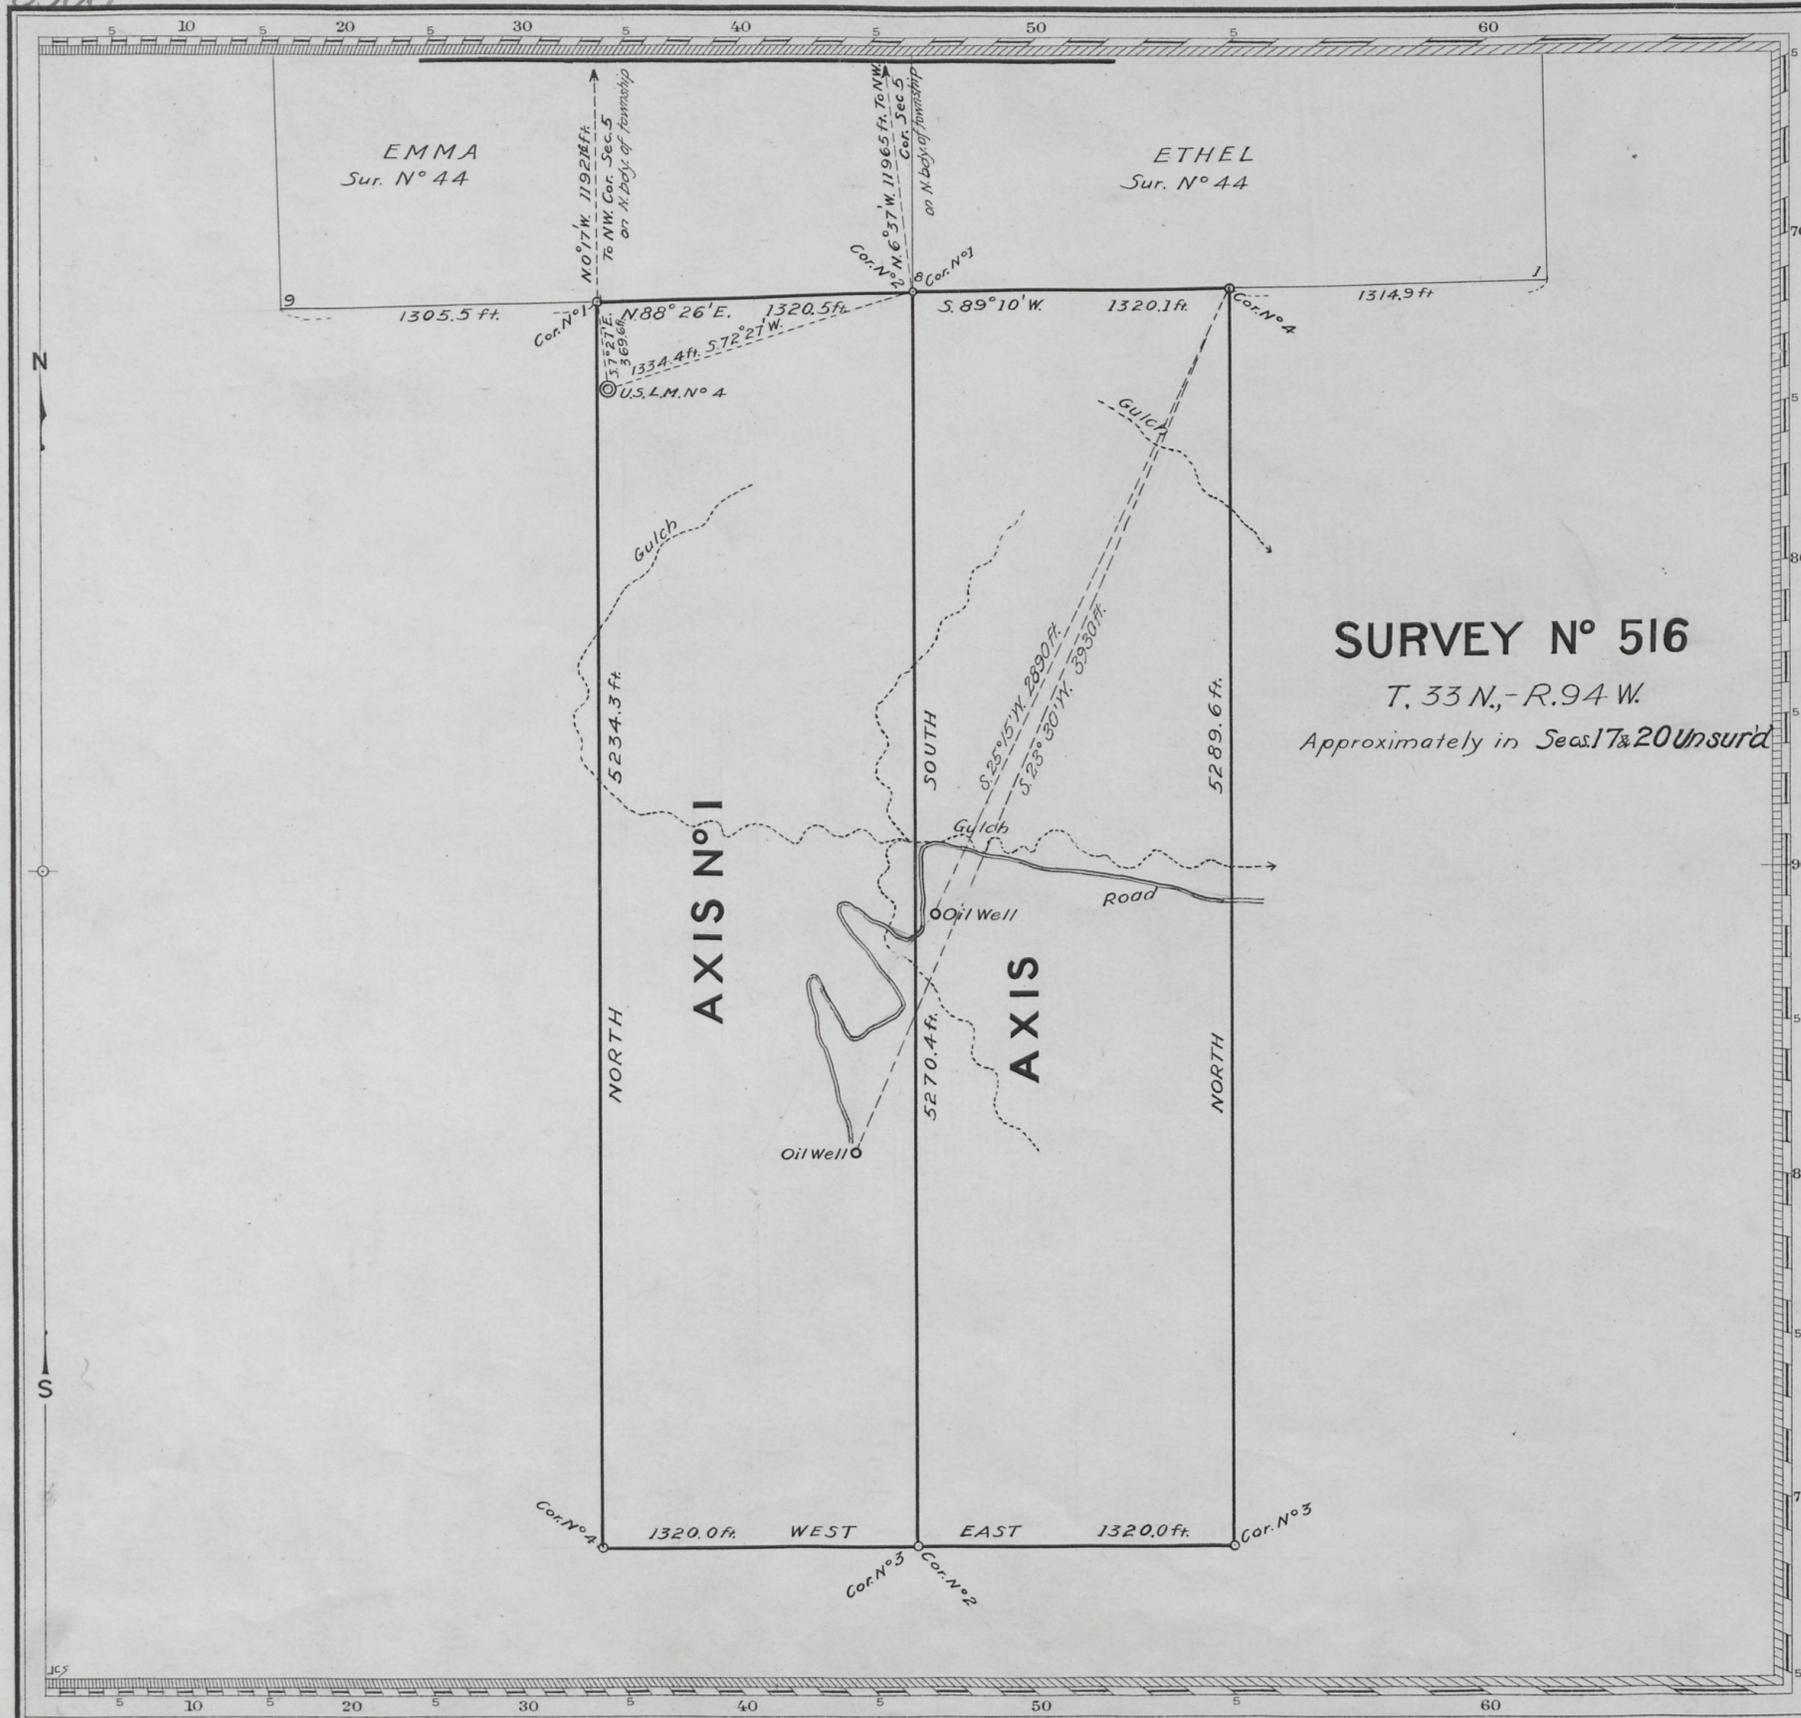

SURVEY N° 516
 T. 33 N., - R. 94 W.
 Approximately in Seas 17 & 20 Unsurd

Claims Located May 8 1919

Mineral Survey No. 516

Lot No. LANDER, WYOMING Land District.

PLAT
OF THE CLAIM OF

G.A. Stephens et al.
KNOWN AS THE

AXIS and AXIS N°1, OIL PLACERS

IN (UNORGANIZED) MINING DISTRICT,
FREMONT COUNTY, WYOMING
Containing an Area of _____ Acres.
Scale of 600 Feet to the inch.

Variation
SURVEYED August 11-15 1919 BY
Guy W. Higby
U.S. Mineral Surveyor;

The Original Field Notes of the Survey of the Mining Claim of
G.A. Stephens et al.
known as the
AXIS and AXIS N°1 OIL PLACERS

from which this plat has been made under my direction,
have been examined and approved, and are on file in this Office,
and I hereby certify that they furnish such an accurate description
of said Mining Claim as will, if incorporated into a patent,
serve fully to identify the premises, and that such reference is
made therein to natural objects or permanent monuments as
will perpetuate and fix the locus thereof.

I further certify that ^{an amount equal to} Five Hundred Dollars worth of labor has
been expended or improvements made ^{for the benefit of each location} upon said Mining Claim
by claimants or their grantors and that
said improvements consist of 2 Oil Wells

that the location of said improvements is correctly shown
upon this plat, and that no portion of said labor or improve-
ments has been included in the estimate of expenditures
upon any other claim.

And I further certify that this is a correct plat of said Mining
Claim made in conformity with said original field notes of the
survey thereof, and the same is hereby approved.

U.S. Surveyor General's Office. *Charles Decker*
Cheyenne, Wyoming } U.S. Surveyor General for
January 8, 1920 } Wyoming

Amount deposited for office work	70.00
Cost of office work	27.75
Amount to be refunded	42.25

516

ENT. NO. 011942 NOTED
 832417
 REV. NO. 11/15/21 26
 O. S. NO. 230