


5913

(4-675)

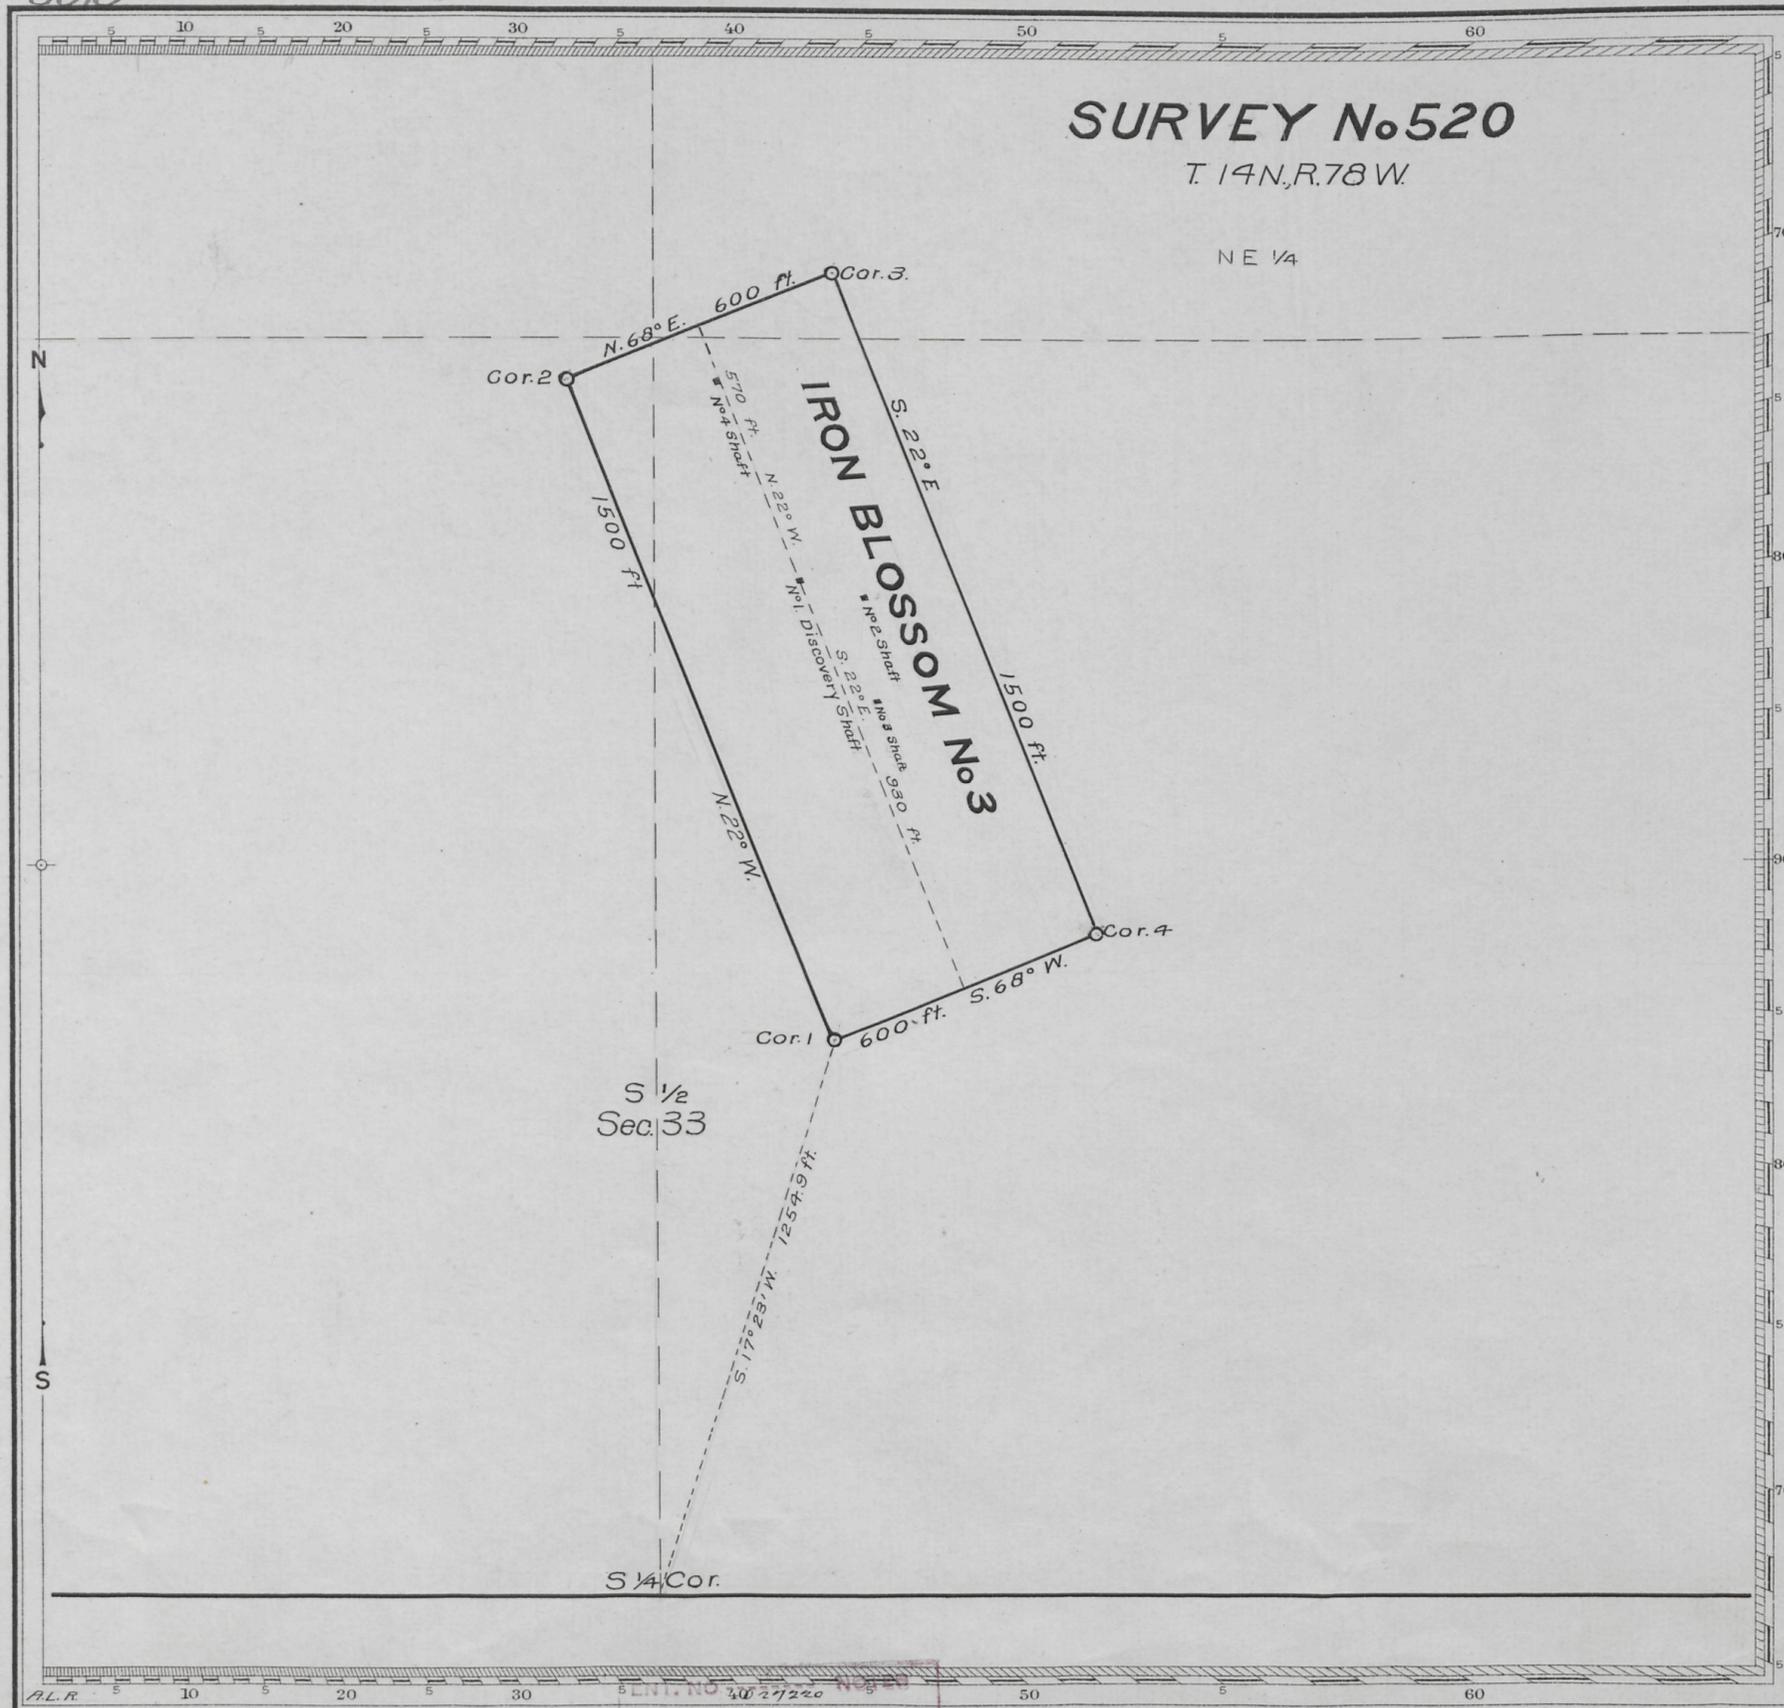

Claim Located as amended July 9, 1919

Mineral Survey No. 520

Lot No. _____
Cheyenne Wyoming Land District.

PLAT
OF THE CLAIM OF

THE IRON BLOSSOM MINING COMPANY
KNOWN AS THE

IRON BLOSSOM No 3

LODE

IN UNORGANIZED MINING DISTRICT,
ALBANY COUNTY, WYOMING

Containing an Area of _____ Acres.

Scale of 300 Feet to the inch.

Variation N. 16° E.

SURVEYED AUGUST 14, 1919 BY
Robert Z. McCoy,

U.S. Deputy Mineral Surveyor,

The Original Field Notes of the Survey of the Mining Claim of
THE IRON BLOSSOM MINING COMPANY
known as the

Iron Blossom No 3 Lode

from which this plat has been made under my direction,
have been examined and approved, and are on file in this Office,
and I hereby certify that they furnish such an accurate descrip-
tion of said Mining Claim as will, if incorporated into a patent,
serve fully to identify the premises, and that such reference is
made therein to natural objects or permanent monuments as
will perpetuate and fix the locus thereof.

I further certify that, ^{an amount equal to} Five Hundred Dollars worth of labor has
been expended or improvements made upon said Mining Claim
by claimant or its grantors and that
said improvements consist of

1 discovery shaft and 3 shafts

that the location of said improvements is correctly shown
upon this plat, and that no portion of said labor or improve-
ments has been included in the estimate of expenditures
upon any other claim.

And I further certify that this is a correct plat of said Mining
Claim made in conformity with said original field notes of the
survey thereof, and the same is hereby approved.

U.S. Surveyor General's Office

Cheyenne Wyoming } U.S. Surveyor General for

September 26, 1919 } Wyoming

Amount deposited for office work	\$ 30.00
Amount of office work	\$ 15.45
Amount to be refunded	\$ 14.55

ENT. NO. 4027220
PAT. NO. 226888
C. S. NO. 225

520