


5915

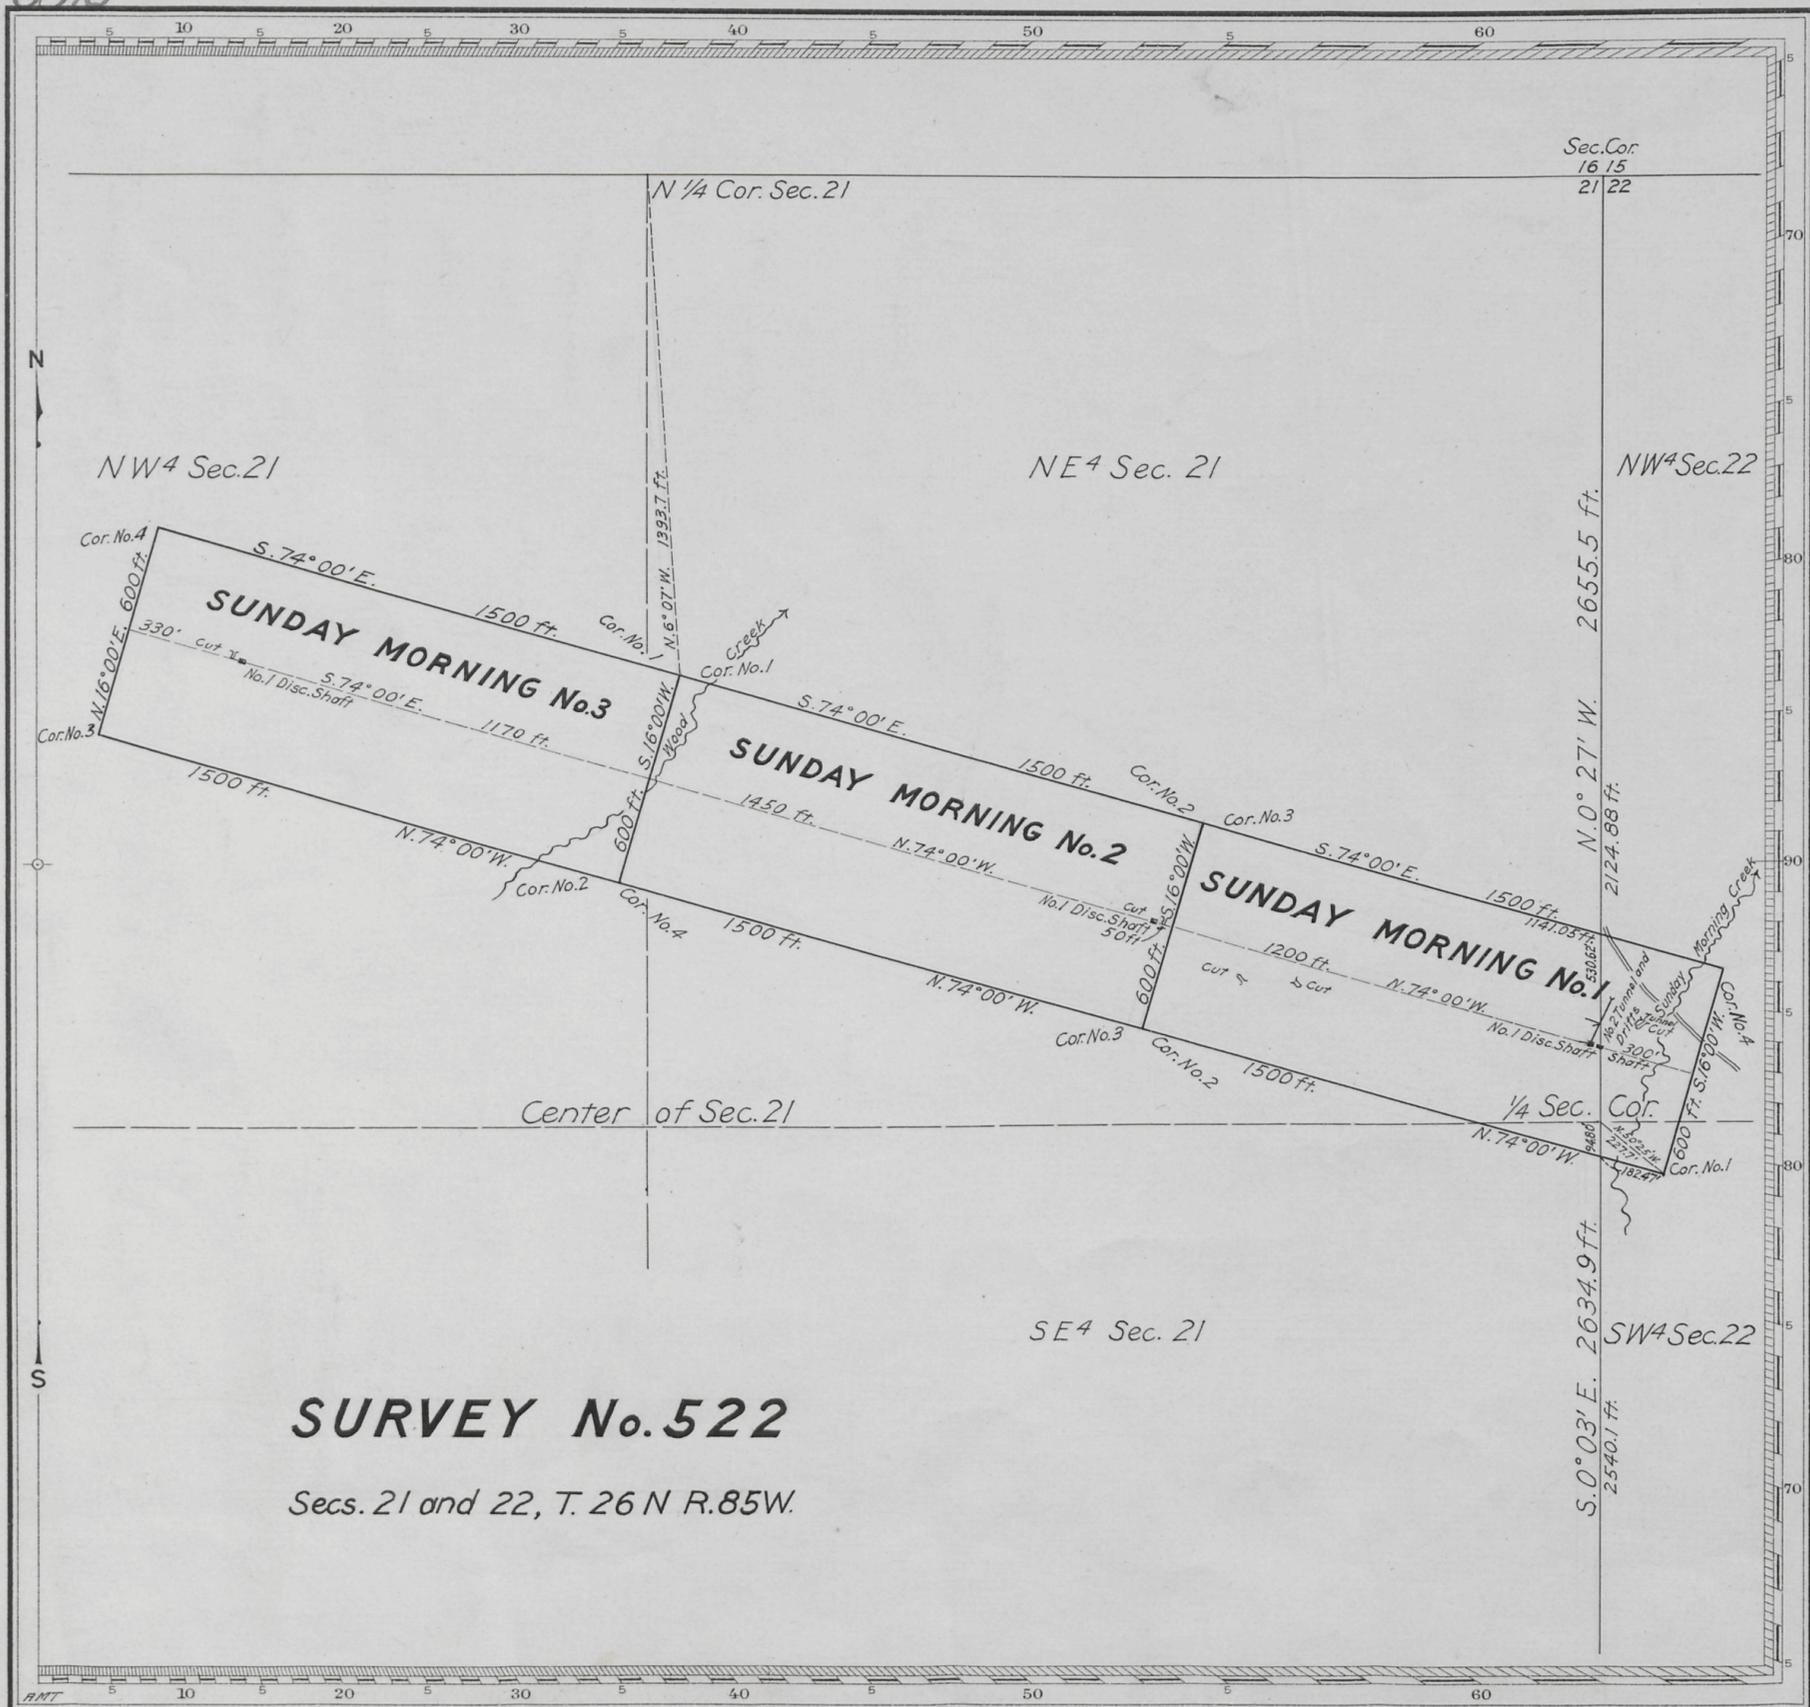

SURVEY No. 522

Secs. 21 and 22, T. 26 N R. 85 W.

Claim Located (as amended) October 7, 1919

Mineral Survey No. 522

Lot No. CHEYENNE Land District.

PLAT

OF THE CLAIM OF

JONS A. ANDERSON

KNOWN AS THE

SUNDAY MORNING Nos.

1, 2 and 3 LODES

IN SEMINOLE MINING DISTRICT, CARBON COUNTY, WYOMING

Containing an Area of Acres.

Scale of 400 Feet to the inch.

Variation 16° E.

SURVEYED NOVEMBER 15-17 1919 BY

Robert Z. McCoy U.S. Deputy Mineral Surveyor,

The Original Field Notes of the Survey of the Mining Claim of Jons A. Anderson

known as the **Sunday Morning Nos. 1, 2 and 3 Lodes**

from which this plat has been made under my direction, have been examined and approved, and are on file in this Office, and I hereby certify that they furnish such an accurate description of said Mining Claim as will, if incorporated into a patent, serve fully to identify the premises, and that such reference is made therein to natural objects or permanent monuments as will perpetuate and fix the locus thereof.

I further certify that ^{an amount equal to} Five Hundred Dollars worth of labor has been expended or improvements ^{for the benefit of each location} made upon said Mining Claim by claimant or his grantors and that said improvements consist of 3 discovery shafts and 1 tunnel with drifts

that the location of said improvements is correctly shown upon this plat, and that no portion of said labor or improvements has been included in the estimate of expenditures upon any other claim.

And I further certify that this is a correct plat of said Mining Claim made in conformity with said original field notes of the survey thereof, and the same is hereby approved.

U.S. Surveyor General's Office, *Charles L. Becker*

Cheyenne, Wyoming U.S. Surveyor General for

December 22, 1919 Wyoming

Amount deposited for office work \$70.00
 Cost of office work 34.14
 Amount to be refunded 35.86

ENT. NO. 028743 NOTES
 8/17/1921
 PAT. NO. 814466 V.
 C. S. NO. 326 P.

522