


Deposited for office work \$180.00
 Cost of office work 80.49
 Amount to be refunded 99.51

(4-675)

5925

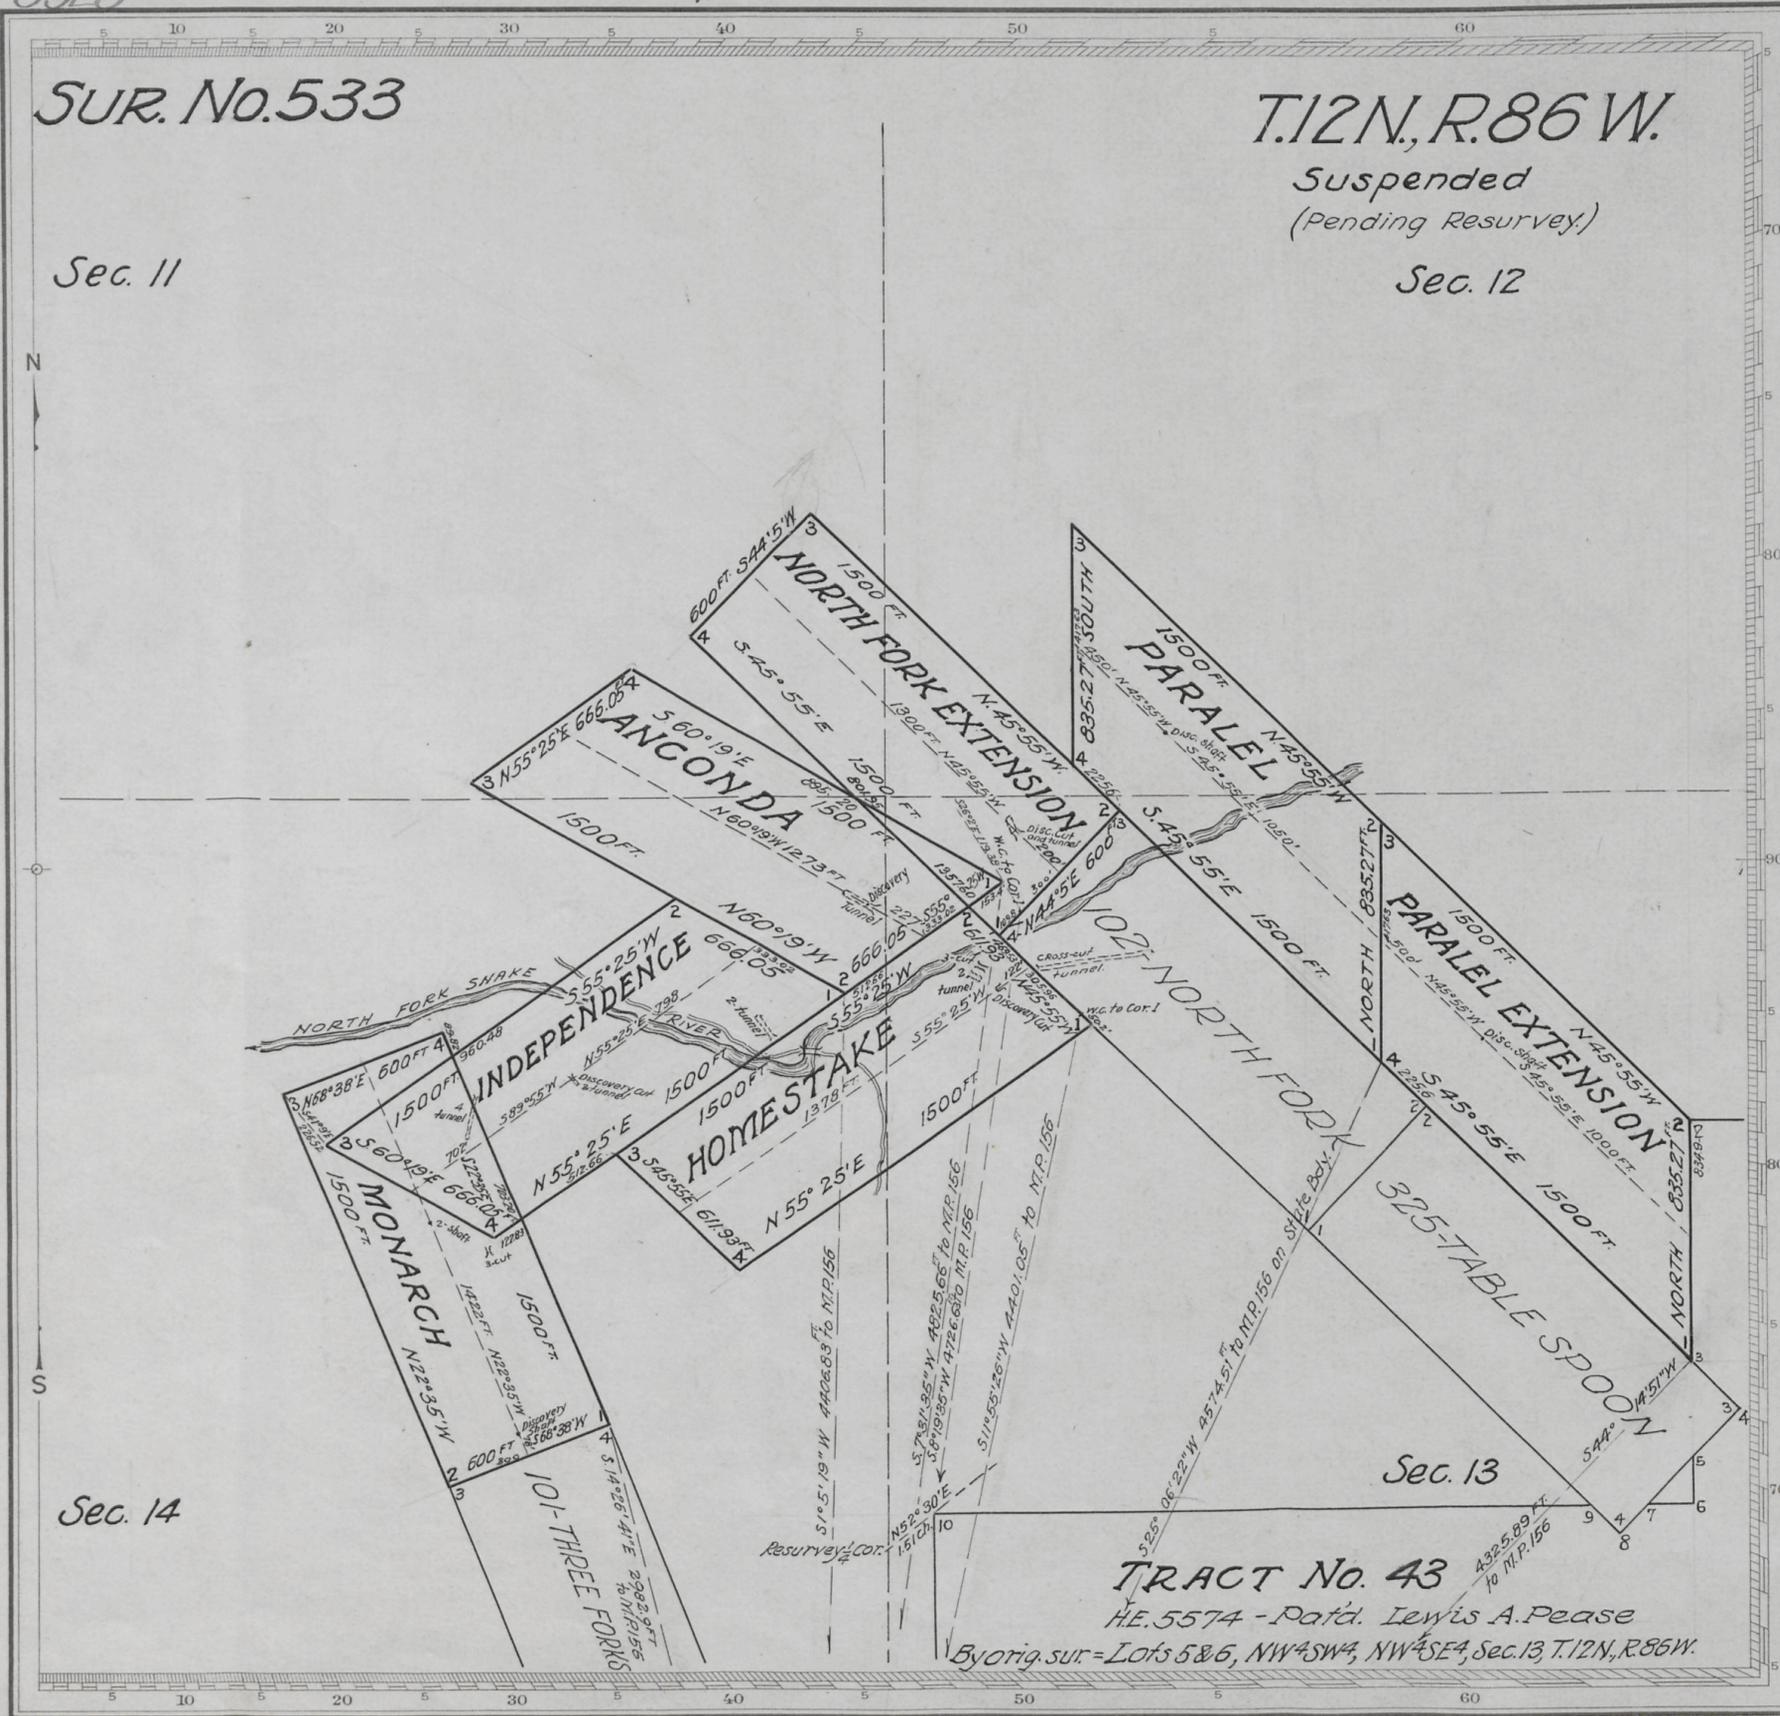

Claim Located *As per Homestake Aug. 14, 1905, Anconda Aug. 6, 1905, Independence Aug. 17, 1905, Monarch Aug. 14, 1905, Paralel Aug. 15, 1904, Paralel Ext. Sept. 2, 1904, N. Fork Ext. Aug. 19, 1905*

Mineral Survey No. **533**

Lot No. _____
Cheyenne Land District.

PLAT
 OF THE CLAIM OF

SNAKE RIVER CONSOLIDATED MINING CO.
 KNOWN AS THE

*Paralel, Paralel Extension,
 North Fork Extension, Homestake
 Anconda, Independence and Monarch Lodes.*
 IN THREE FORKS (Unorg.) MINING DISTRICT,
 CARBON COUNTY, WYOMING

Containing an Area of _____ Acres.
 Scale of 500 Feet to the inch.
 Variation 15° 30' E

SURVEYED October 25, December 23, 1922 BY
George B. McFadden
 U.S. Mineral Surveyor.

The Original Field Notes of the Survey of the Mining Claim of
Snake River Consolidated Mining Co.
 known as the *Paralel, Paralel Extension,
 North Fork Extension, Homestake,
 Anconda, Independence and
 Monarch Lodes*

from which this plat has been made under my direction,
 have been examined and approved, and are on file in this Office,
 and I hereby certify that they furnish such an accurate description
 of said Mining Claim as will, if incorporated into a patent,
 serve fully to identify the premises, and that such reference is
 made therein to natural objects or permanent monuments as
 will perpetuate and fix the locus thereof.
 I further certify that ^{an amount equal to} Five Hundred Dollars worth of labor has
 been expended or improvements made upon said Mining Claim
 by claimant company or its grantors and that
 said improvements consist of 5 shafts, 4 cuts
 7 tunnels

that the location of said improvements is correctly shown
 upon this plat, and that no portion of said labor or improve-
 ments has been included in the estimate of expenditures
 upon any other claim.
 And I further certify that this is a correct plat of said Mining
 Claim made in conformity with said original field notes of the
 survey thereof, and the same is hereby approved.

U.S. Surveyor General's Office. *Lloyd W. Atterly*
Cheyenne, Wyoming U.S. Surveyor General for
March 23, 1923 Wyoming

533

ENT. NO. 033542 NOTES
 PAT. NO. 81524
 742546
 C. S. NO. 241-242 P.