


Deposited for office work \$30.00
 Cost of office work 26.47
 Amount to be refunded 3.53

(4-675)

5927

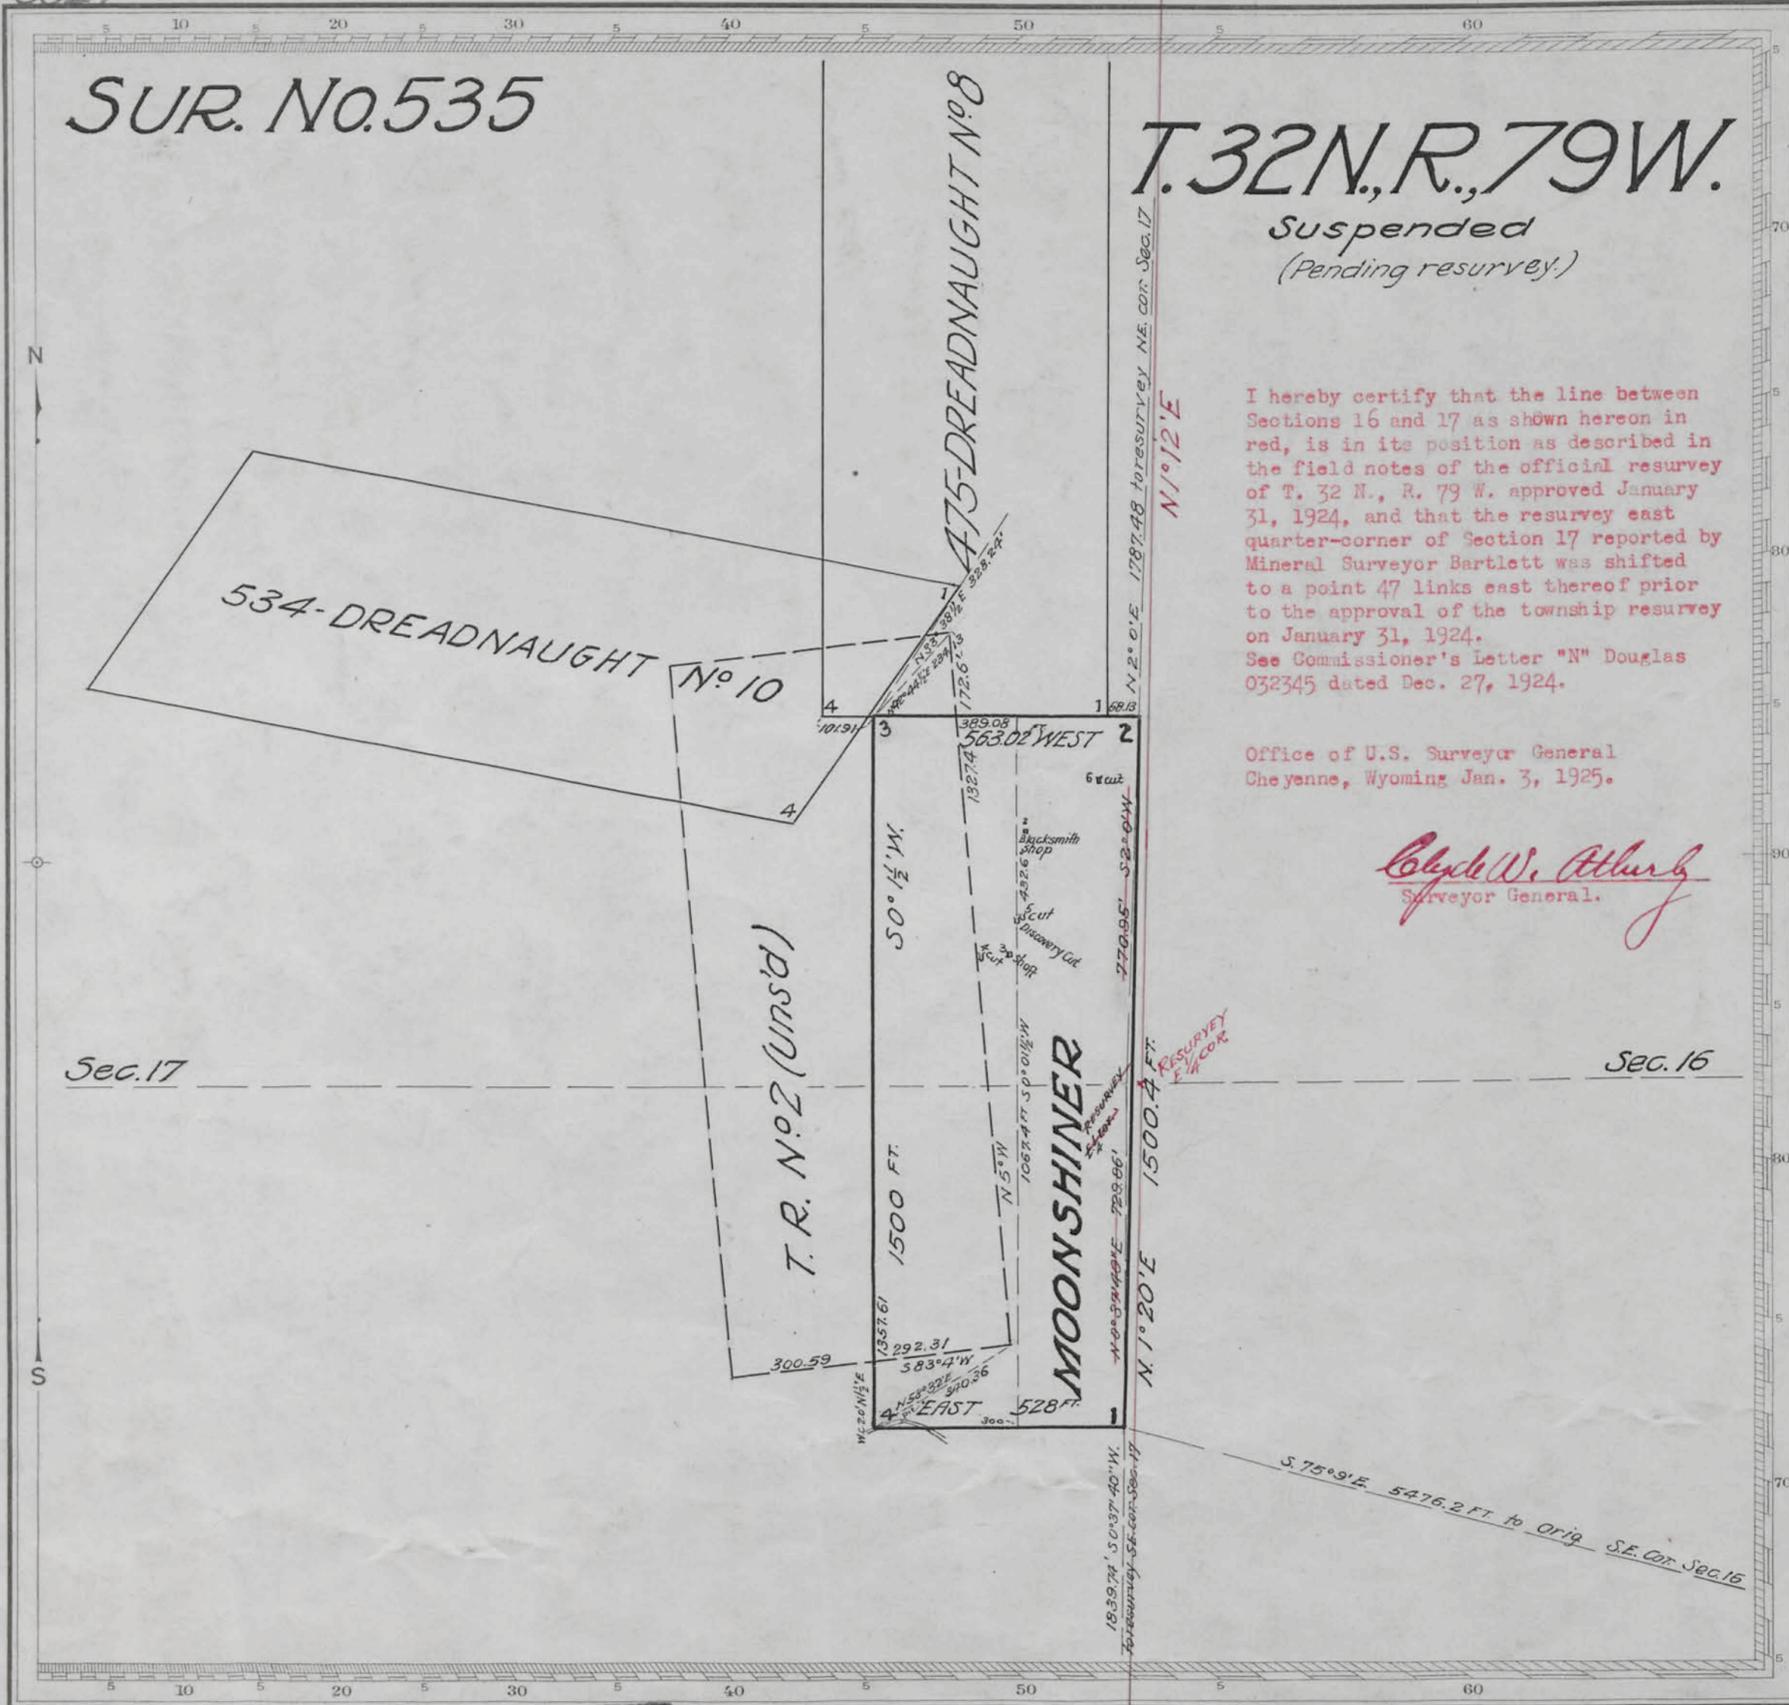

T. 32 N., R. 79 W.

Suspended
(Pending resurvey.)

I hereby certify that the line between Sections 16 and 17 as shown hereon in red, is in its position as described in the field notes of the official resurvey of T. 32 N., R. 79 W. approved January 31, 1924, and that the resurvey east quarter-corner of Section 17 reported by Mineral Surveyor Bartlett was shifted to a point 47 links east thereof prior to the approval of the township resurvey on January 31, 1924. See Commissioner's Letter "N" Douglas 032345 dated Dec. 27, 1924.

Office of U.S. Surveyor General
 Cheyenne, Wyoming Jan. 3, 1925.

Clyde W. Atchley
 Surveyor General.

Claim Located (as amended) Sept. 18, 1922

Mineral Survey No. 535

Lot No. _____
 DOUGLAS Land District.

PLAT
 OF THE CLAIM OF
ALFRED BRILE
 KNOWN AS THE

MOONSHINER LODE

IN CASPER MOUNTAIN Mining District,
 NATRONA COUNTY, WYOMING

Containing an Area of _____ Acres.

Scale of 300 Feet to the inch.

Variation 16° E

SURVEYED October 1-2, 1922 BY
Albert B. Bartlett

U.S. Mineral Surveyor.

The Original Field Notes of the Survey of the Mining Claim of
Alfred Brile

known as the

Moonshiner Lode

from which this plat has been made under my direction, have been examined and approved, and are on file in this Office, and I hereby certify that they furnish such an accurate description of said Mining Claim as will, if incorporated into a patent, serve fully to identify the premises, and that such reference is made therein to natural objects or permanent monuments as will perpetuate and fix the locus thereof.

I further certify that Five Hundred Dollars worth of labor has been expended or improvements made upon said Mining Claim by claimant or his gradors and that said improvements consist of 4 cuts, 1 shaft 1 blacksmith shop

that the location of said improvements is correctly shown upon this plat, and that no portion of said labor or improvements has been included in the estimate of expenditures upon any other claim.

And I further certify that this is a correct plat of said Mining Claim made in conformity with said original field notes of the survey thereof, and the same is hereby approved.

U.S. Surveyor General's Office.

Cheyenne, Wyoming

March 16, 1923

Clyde W. Atchley
 U.S. Surveyor General for

Wyoming

ENT. NO. 032345 NOTES
 PAT. NO. 277/25
 G. S. NO. 122 P.

535