


accession no 5930

(4-675)

SURVEY No. 538  
T. 15 N., R. 78 W.

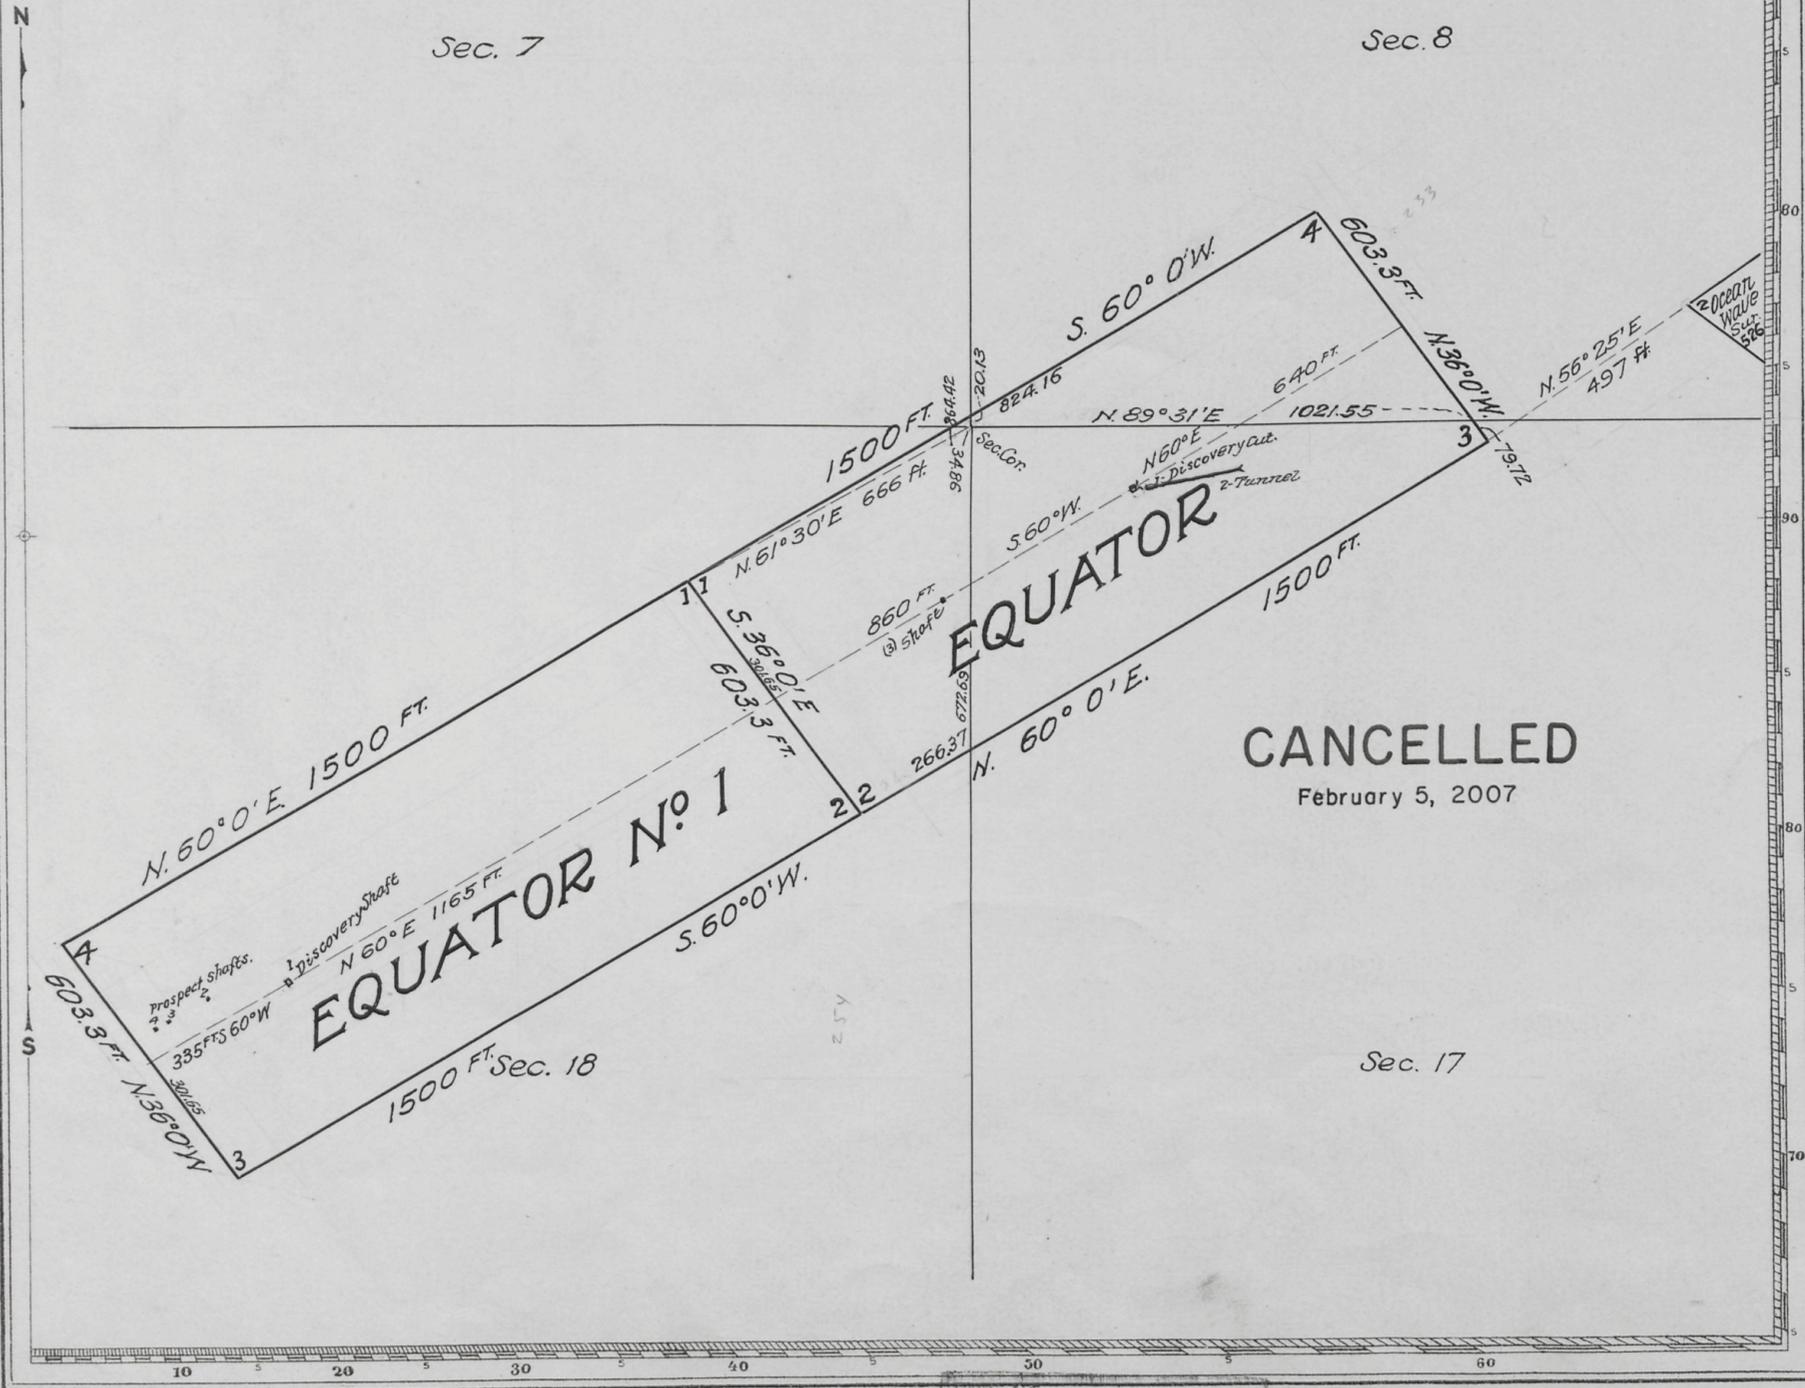

Claim Located (as amended) Nov. 22 1921

Mineral Survey No. 538

**CANCELLED**  
Cheyenne, Wyoming Land District.  
**PLAT**

OF THE CLAIM OF  
**FRANK E. ANDERSON &  
JACOB SCHNITZLER**  
KNOWN AS THE

**EQUATOR &  
EQUATOR No. 1 LODES**

IN CENTENNIAL (unorg.) MINING DISTRICT,  
ALBANY COUNTY, WYOMING  
Containing an Area of \_\_\_\_\_ Acres.

Scale of 300 Feet to the inch.

Variation 16° 30' E

SURVEYED September 19 - October 25, 1924 BY

Charles Bellamy, U.S. Mineral Surveyor.

The Original Field Notes of the Survey of the Mining Claim of  
Frank E. Anderson & Jacob Schnitzler  
known as the

**Equator &  
Equator No. 1 Lodes**

from which this plat has been made under my direction,  
have been examined and approved, and are on file in this Office;  
and I hereby certify that they furnish such an accurate description  
of said Mining Claim as will, if incorporated into a patent,  
serve fully to identify the premises, and that such reference  
as will perpetuate, and fix the locus thereof.

I further certify that <sup>not less than</sup> five hundred dollars worth of labor has  
been expended or improvements made upon said Mining  
Claim by claimants or their grantors, and that  
said improvements consist of

5 shafts, 1 cut,  
1 tunnel

that the location of said improvements is correctly shown  
upon this plat, and that no portion of said labor or im-  
provements has been included in the estimate of expendi-  
tures upon any other claim.

And I further certify that this is a correct plat of said Mining  
Claim made in conformity with said original field notes of the  
survey thereof, and the same is hereby approved.

U.S. Surveyor General's Office. *Clyde W. Athurly*  
Cheyenne, Wyoming U.S. Surveyor General for  
December 19 1924 Wyoming

538

ENT. NO. NOTES  
PAT. NO. V.  
G. S. NO. 233-254 P.