


5932

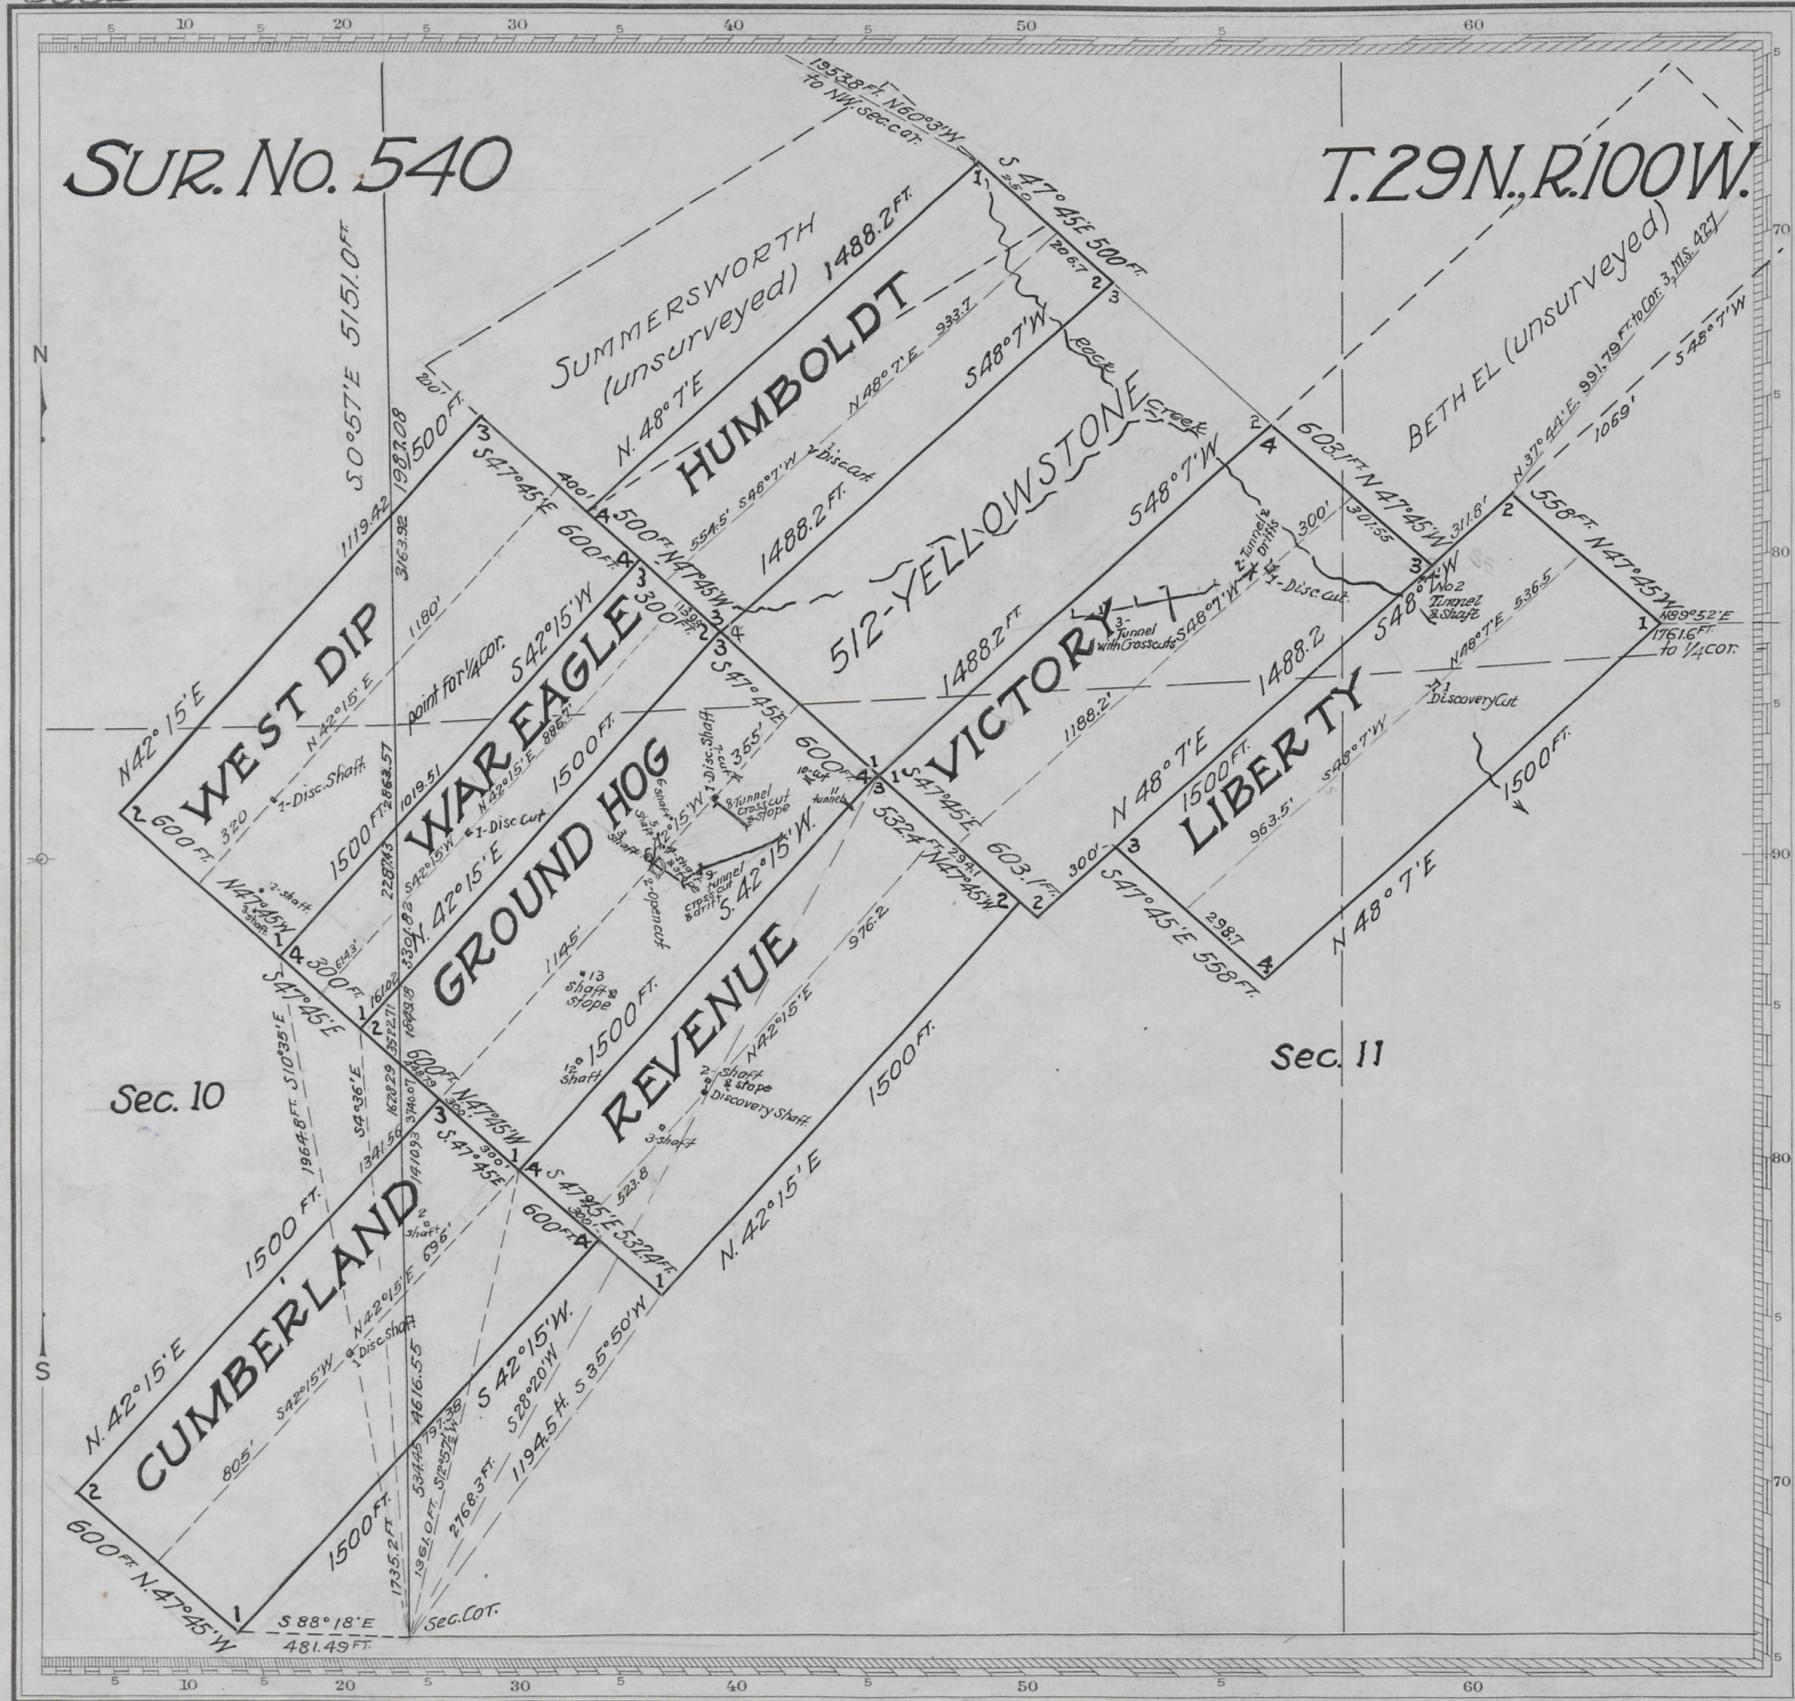

Revenue, June 27, 1910
 Claim Located ^{Ground Hog} Cumberland ^(as amended) ^{Victory} ^{Liberty} ^{War Eagle}
 Humboldt Aug. 15, 1910 West Dip, July 29, 1897
 Liberty, Jan. 5, 1920
 War Eagle, Sept. 3, 1898

Mineral Survey No. **540**

Lot No. _____
LANDER, WYOMING Land District.

PLAT
 OF THE CLAIM OF
ARNOT REALTY COMPANY
 KNOWN AS THE

GROUND HOG, REVENUE, CUMBERLAND
WEST DIP, WAR EAGLE, HUMBOLDT
VICTORY, LIBERTY
 IN ATLANTIC (UNORG) MINING DISTRICT,
FREMONT COUNTY, WYOMING
 Containing an Area of _____ Acres.
 Scale of **400** Feet to the inch.
 Variation **15°-17°**

SURVEYED **July 9-22** 1924 BY
Guy W. Higby U.S. Mineral Surveyor,

The Original Field Notes of the Survey of the Mining Claim of
Arnot Realty Company
 known as the **Ground Hog, Revenue**
Cumberland, West Dip,
War Eagle, Humboldt,
Victory, Liberty

from which this plat has been made under my direction,
 have been examined and approved, and are on file in this Office,
 and I hereby certify that they furnish such an accurate descrip-
 tion of said Mining Claim as will, if incorporated into a patent,
 serve fully to identify the premises, and that such reference is
 made therein to natural objects or permanent monuments as
 will perpetuate and fix the locus thereof.
 I further certify that ^{an amount equal to} **Five Hundred Dollars** worth of labor has
 been expended or improvements made upon said Mining Claim
 by claimant **S** or **their** grantors and that
 said improvements consist of
16 shafts, 5 cuts,
6 tunnels, with cross cuts,
stopes and drifts
 that the location of said improvements is correctly shown
 upon this plat, and that no portion of said labor or improve-
 ments has been included in the estimate of expenditures
 upon any other claim.
 And I further certify that this is a correct plat of said Mining
 Claim made in conformity with said original field notes of the
 survey thereof, and the same is hereby approved.

U.S. Surveyor General's Office, **Clyde W. Atterbury**
 Cheyenne Wyoming U.S. Surveyor General for
 November 20, 1924 Wyoming

540

ENT. NO. 014757 NOTES
 913816
 PAT. NO. 2/4/26 V.
 C. S. NO. 214 P.