


5936

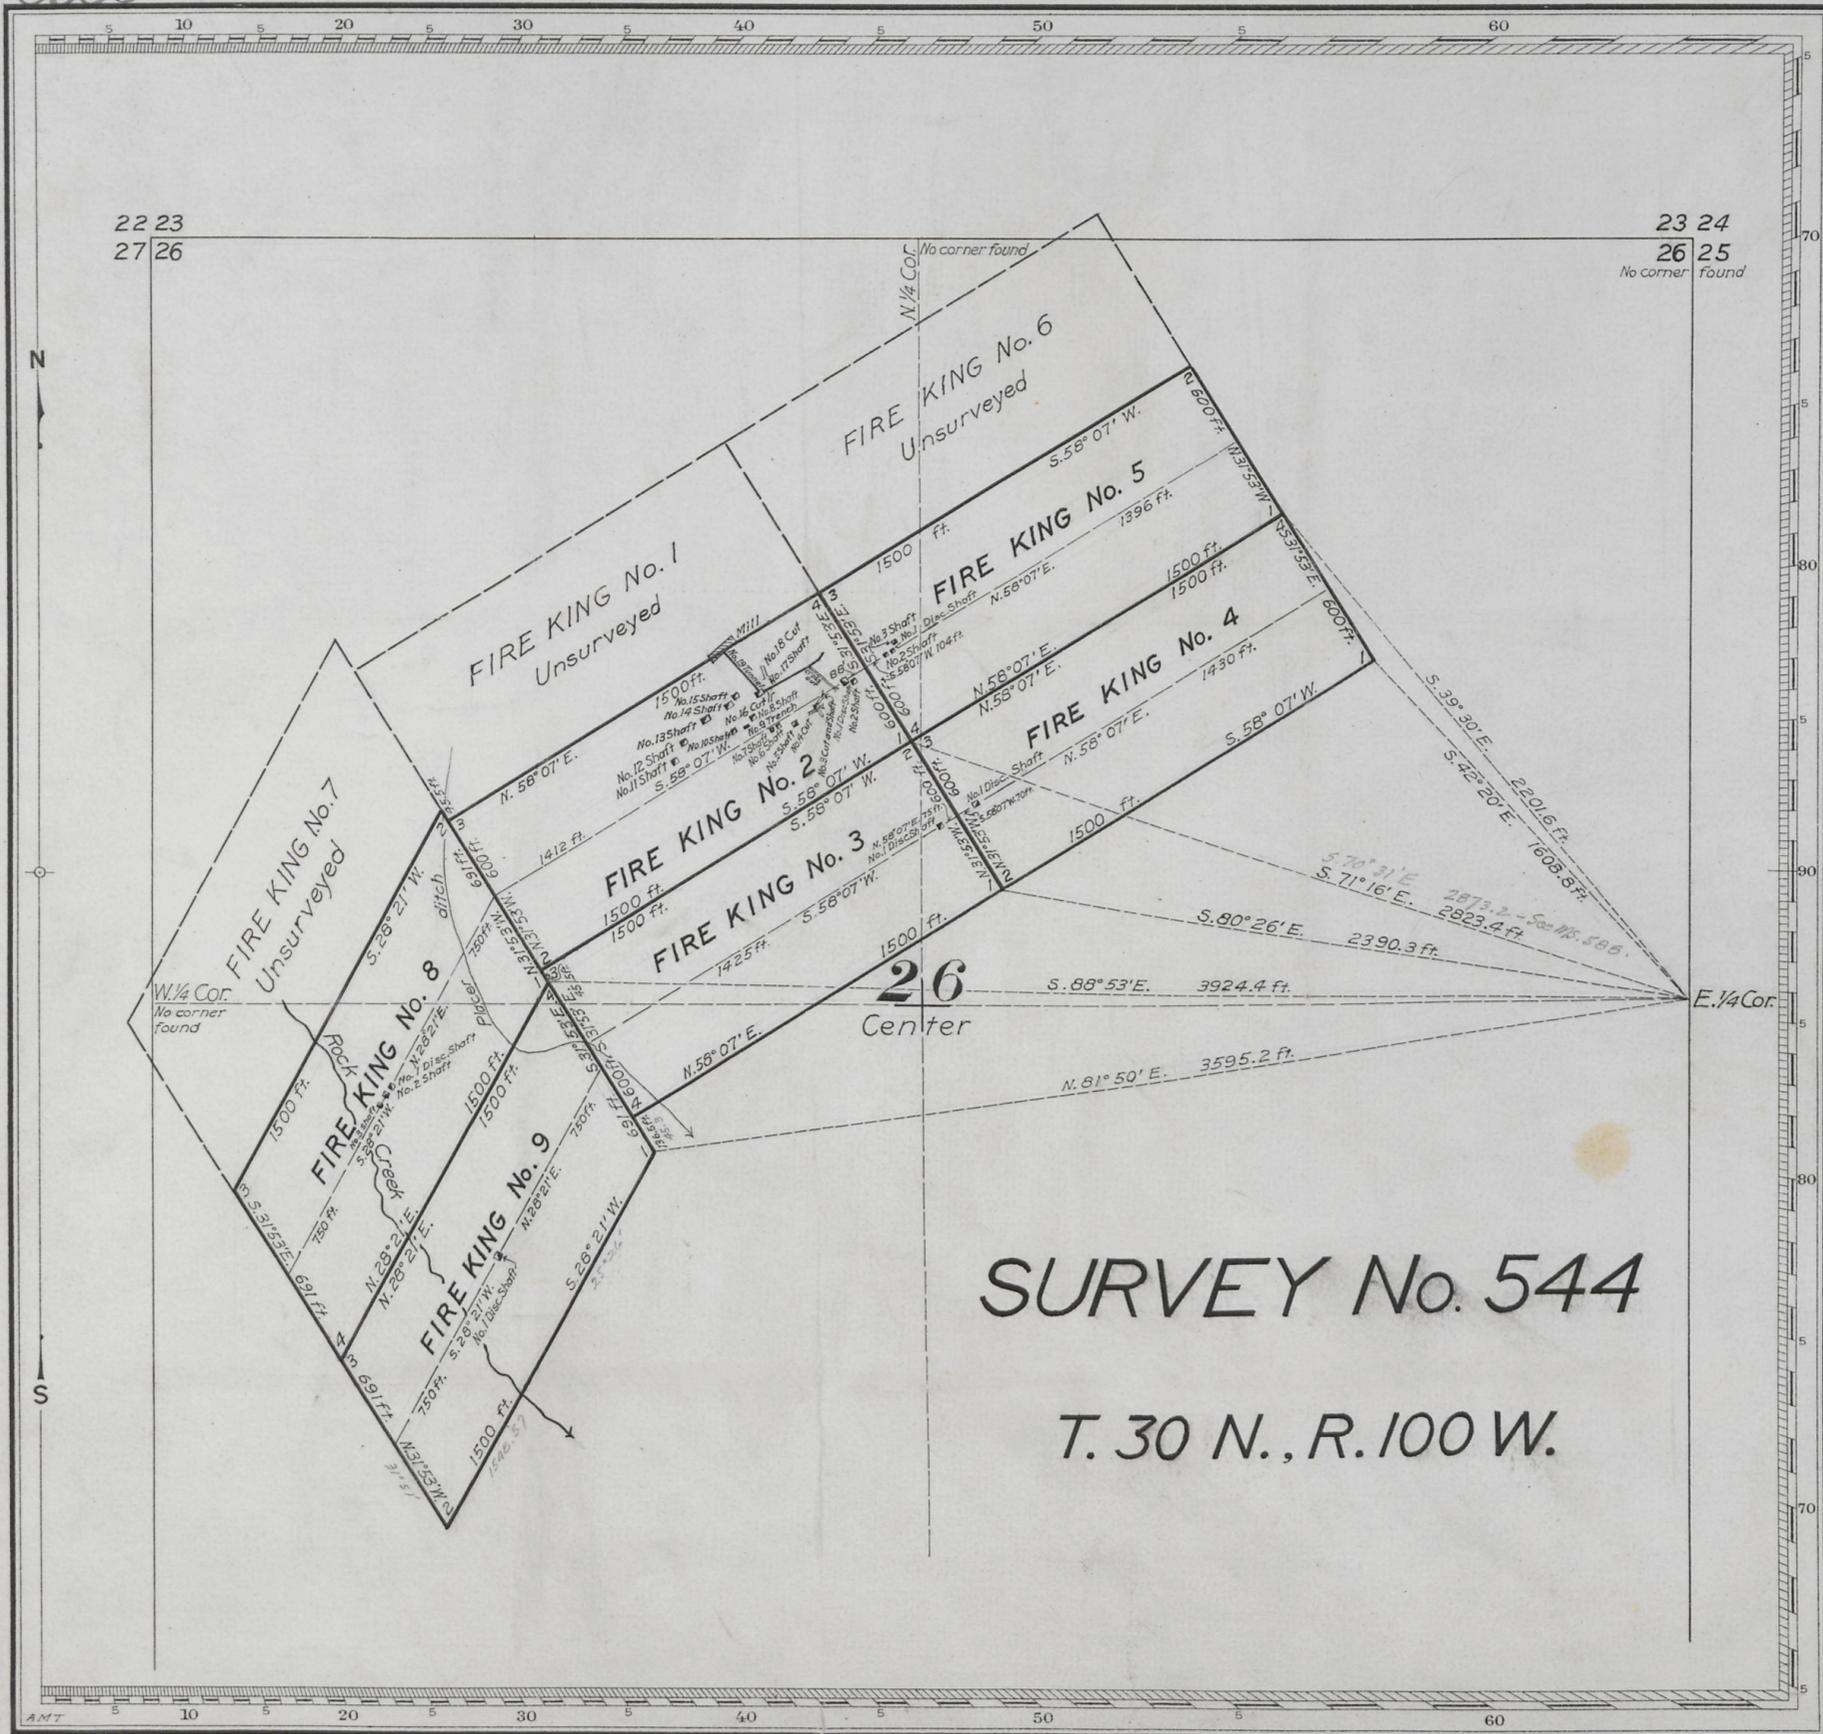

SURVEY No. 544

T. 30 N., R. 100 W.

Claim Located July 1 and 2, 1923

Mineral Survey No. 544

Lot No. LANDER Land District.

PLAT

OF THE CLAIM OF

John H. Bauer

KNOWN AS THE

FIRE KING Nos. 2, 3, 4, 5, 8 and 9 LODES

IN Atlantic City (unorganized) MINING DISTRICT, FREMONT COUNTY,

Containing an Area of Acres.

Scale of 500 Feet to the inch.

Variation

SURVEYED DECEMBER 10-17, 1925, BY

GUY W. HIGBY U.S. Deputy Mineral Surveyor,

The Original Field Notes of the Survey of the Mining Claim of John H. Bauer

known as the FIRE KING Nos. 2, 3, 4, 5, 8 and 9 LODES

from which this plat has been made under my direction, have been examined and approved, and are on file in this Office, and I hereby certify that they furnish such an accurate description of said Mining Claim as will, if incorporated into a patent, serve fully to identify the premises, and that such reference is made therein to natural objects or permanent monuments as will perpetuate and fix the locus thereof.

I further certify that Five Hundred Dollars worth of labor has been expended or improvements made upon said Mining Claim by claimant or his grantors and that said improvements consist of 22 Shafts, 1 Cut and Shaft, 3 Cuts, 1 Tunnel and Cross Cut and 1 Trench

that the location of said improvements is correctly shown upon this plat, and that no portion of said labor or improvements has been included in the estimate of expenditures upon any other claim.

And I further certify that this is a correct plat of said Mining Claim made in conformity with said original field notes of the survey thereof, and the same is hereby approved.

Public Survey Office
Cheyenne, Wyoming

Joel Q. Naret
Office Cadastral Engineer

April 1, 1926

544

ENT. NO. 045191 NOTES
PAT. NO. 1005945
C. S. NO. 255 P.

Transmitted to Lander L.O. April 27, 1926.