


5937

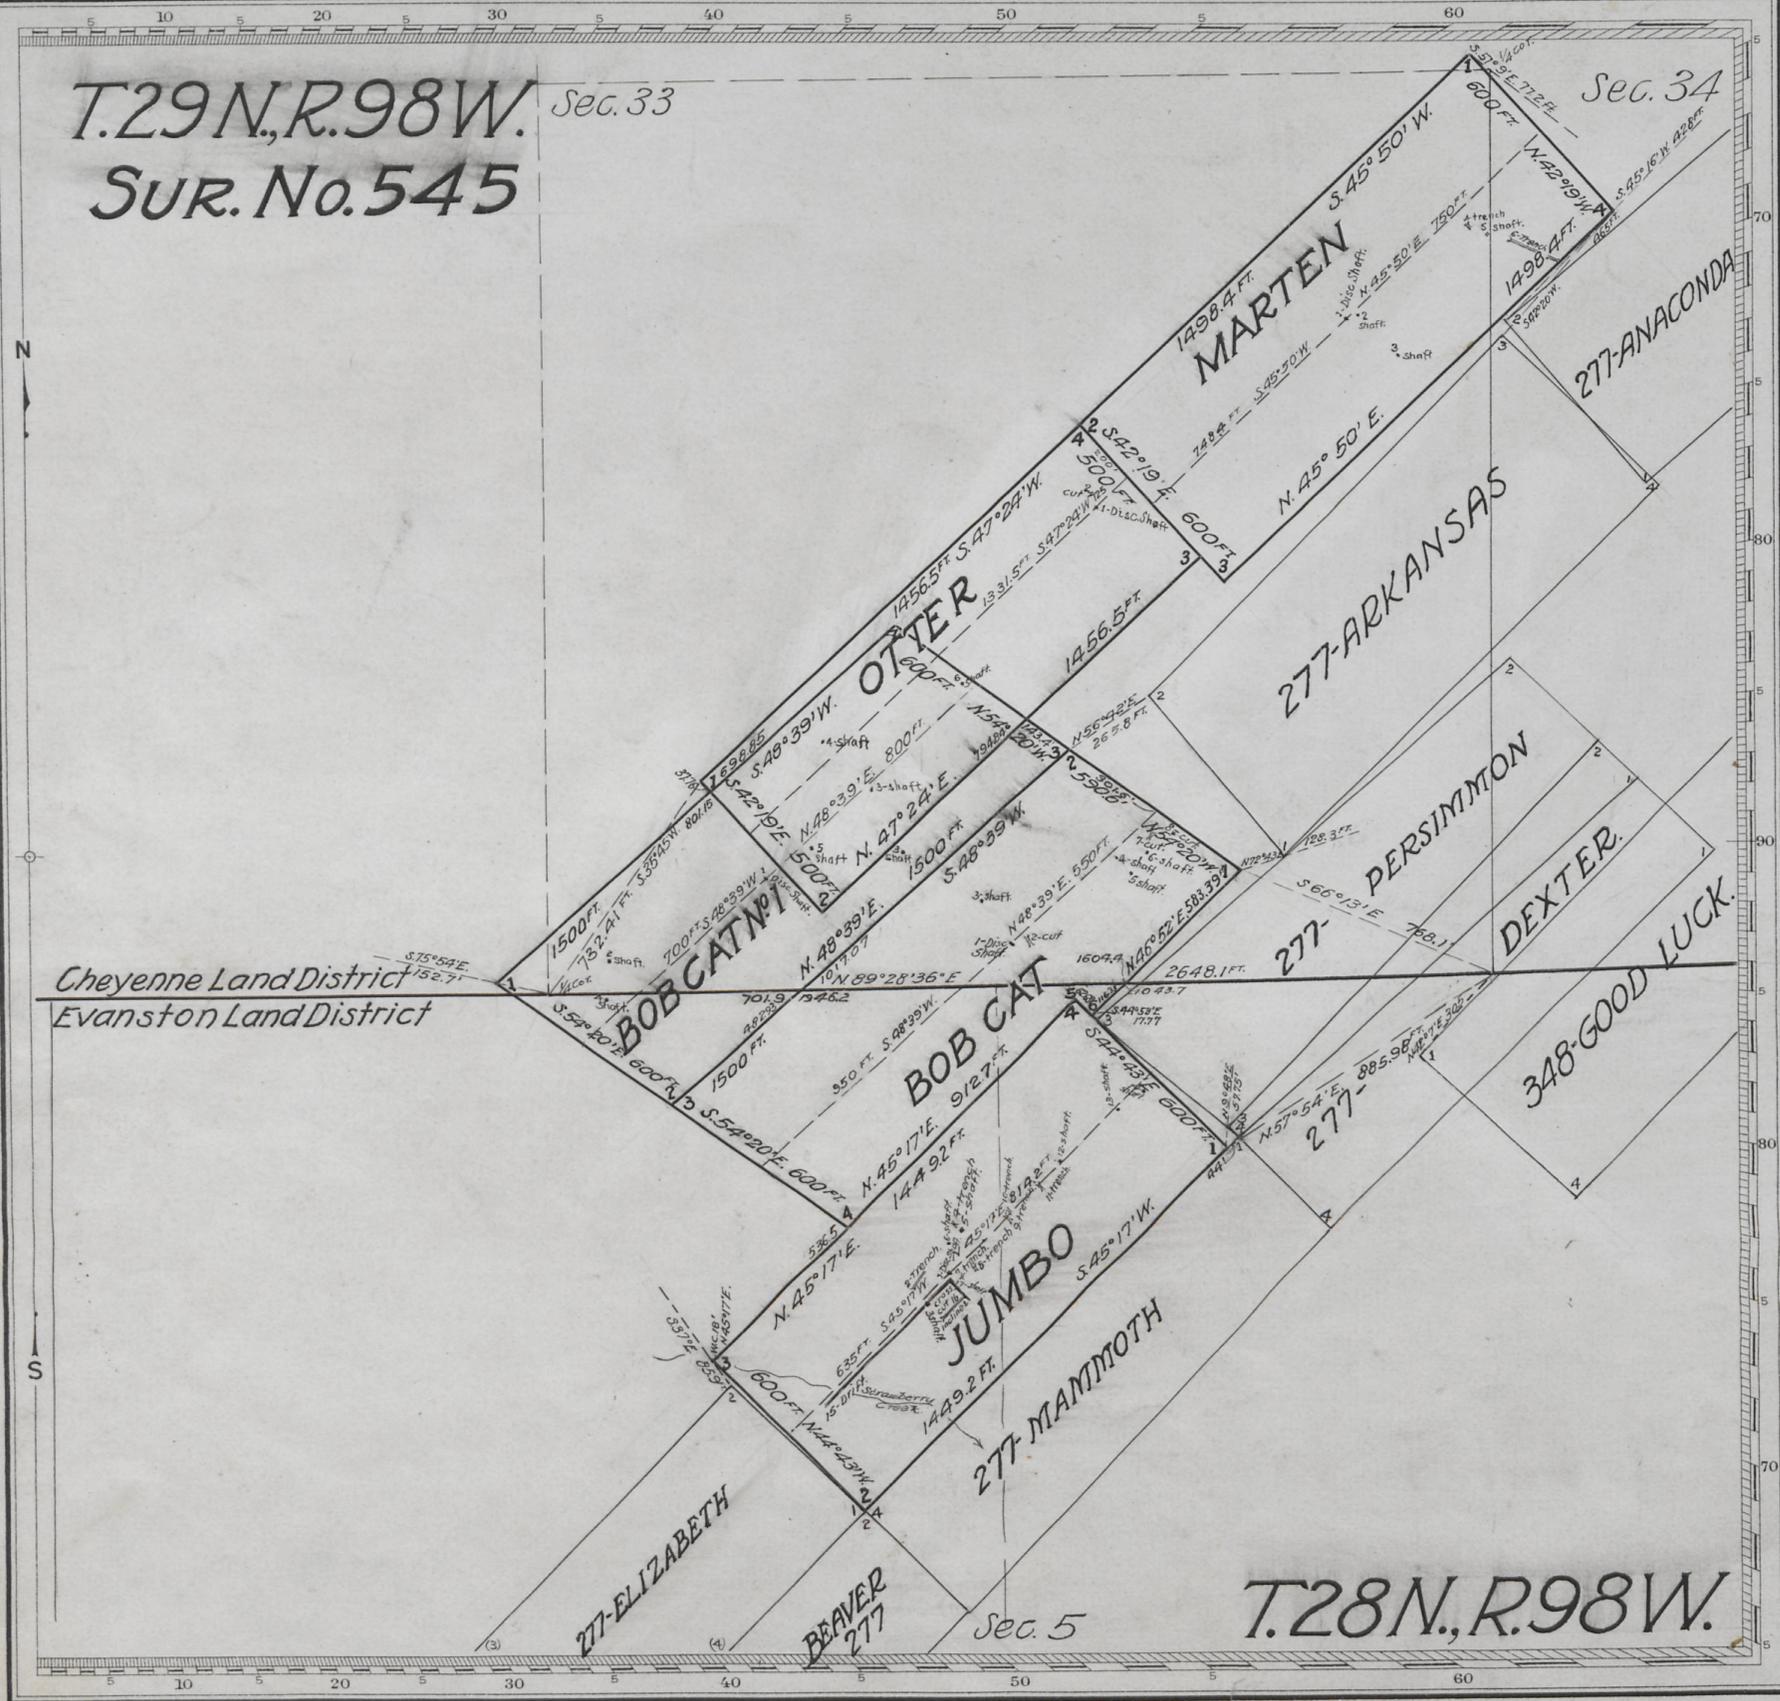

T.29 N., R.98 W. Sec. 33
 SUR. No. 545

Sec. 34

Cheyenne Land District
 Evanston Land District

T.28 N., R.98 W.
 Sec. 5

Jumbo July 1, 1921, Otter Nov. 8, 1924
 Bob Cat Nov. 24, 1924, Marten Feb. 25, 1925
 Claim Located Bob Cat No. 1, (as amended) Aug. 28, 1926.

Mineral Survey No. 545

Lot No.
 Evanston & Cheyenne Land Districts.

PLAT

OF THE CLAIM OF

CHARLES PAGE

KNOWN AS THE

BOB CAT, BOB CAT NO. 1,

OTTER, MARTEN and JUMBO LODES

IN LEWISTON (UNORG.) MINING DISTRICT,
 FREMONT COUNTY, WYOMING

Containing an Area of _____ Acres.

Scale of 400 Feet to the inch.

Variation

SURVEYED JUNE 15, 1926 - SEPT. 17 1927 BY

Guy W. Higby U.S. Mineral Surveyor

The Original Field Notes of the Survey of the Mining Claim of
 Charles Page

known as the

Bob Cat, Bob Cat No. 1, Otter
 Marten and Jumbo Lodes

from which this plat has been made under my direction,
 have been examined and approved, and are on file in this Office,
 and I hereby certify that they furnish such an accurate description
 of said Mining Claim as will, if incorporated into a patent,
 serve fully to identify the premises, and that such reference is
 made therein to natural objects or permanent monuments as
 will perpetuate and fix the locus thereof.

I further certify that Five Hundred Dollars worth of labor has
 been expended or improvements made upon said Mining Claim
 by claimant or his grantors and that
 said improvements consist of
 25 shafts, 9 trenches, 1 drift,
 1 incline and cross cut,
 4 open cuts.

that the location of said improvements is correctly shown
 upon this plat, and that no portion of said labor or improve-
 ments has been included in the estimate of expenditures
 upon any other claim.

And I further certify that this is a correct plat of said Mining
 Claim made in conformity with said original field notes of the
 survey thereof, and the same is hereby approved.

Public Survey Office *Joel Q. Naret*
 Cheyenne, Wyoming Office Cadastral Engineer.

November 10, 1927

545

Trans to claimant 70x
 Feb. 28, 1928.

ENT. NO. 019076 (2)
 NOTES
 05/30/24 chey
 PAT. NO. 11/3/31 V. 28
 C. S. NO. 31 P.