


5941

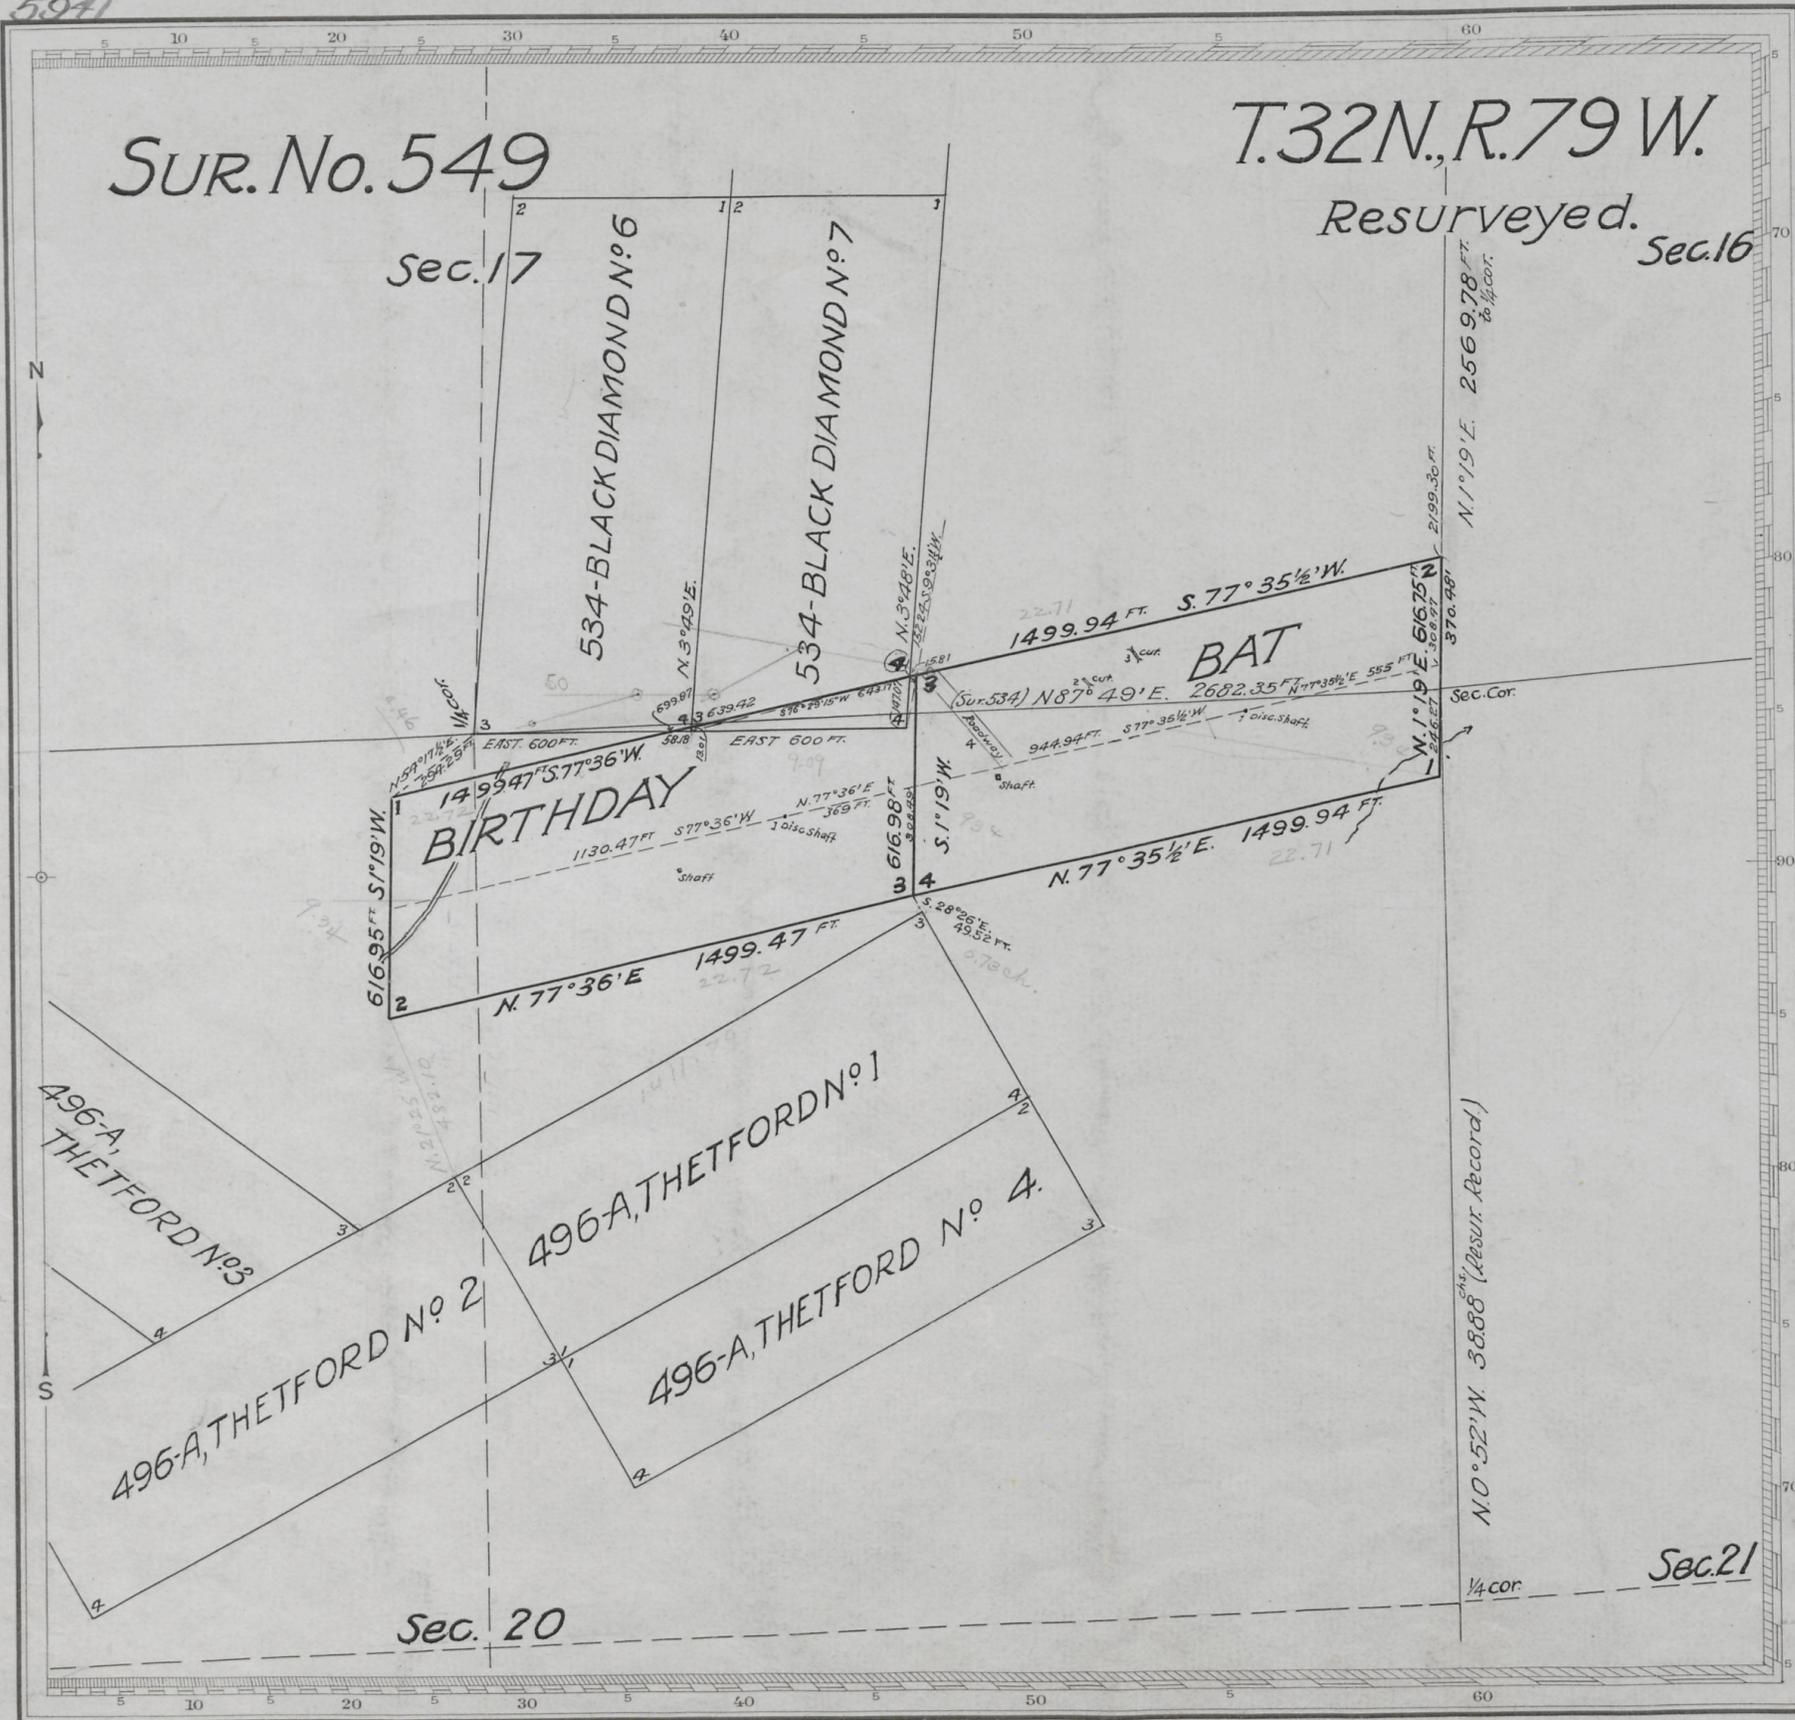

Claim Located BAT BIRTHDAY AUGUST 12, 1925  
SEPTEMBER 15, 1925

Mineral Survey No. 549

Lot No. \_\_\_\_\_  
Cheyenne Land District.

**PLAT**  
 OF THE CLAIM OF  
**CONSOLIDATED MINING COMPANY**  
 KNOWN AS THE  
**BIRTHDAY & BAT LODES**

IN CASPER MT. (UNORG.) MINING DISTRICT,  
 NATRONA COUNTY, WYOMING.

Containing an Area of \_\_\_\_\_ Acres.  
 Scale of 400 Feet to the inch.

Variation \_\_\_\_\_  
 SURVEYED NOVEMBER 8-10, 1927 BY

ALBERT B. BARTLETT U.S. Mineral Surveyor,

The Original Field Notes of the Survey of the Mining Claim of  
Consolidated Mining Co.

known as the  
Birthday & Bat Lodes.

from which this plat has been made under my direction,  
 have been examined and approved, and are on file in this Office,  
 and I hereby certify that they furnish such an accurate description  
 of said Mining Claim as will, if incorporated into a patent,  
 serve fully to identify the premises, and that such reference is  
 made therein to natural objects or permanent monuments as  
 will perpetuate and fix the locus thereof.

I further certify that \$410.00 Dollars worth of labor has  
 been expended or improvements made upon said Mining Claims  
 by claimant company or its grantors and that  
 said improvements consist of 2 Discovery  
shafts, 2 cuts, 1 roadway

that the location of said improvements is correctly shown  
 upon this plat, and that no portion of said labor or improve-  
 ments has been included in the estimate of expenditures  
 upon any other claim.

And I further certify that this is a correct plat of said Mining  
 Claim made in conformity with said original field notes of the  
 survey thereof, and the same is hereby approved.

Public Survey Office Joel Q. Naret.  
Cheyenne, Wyoming

FEBRUARY 1, 1928 Office Cadastral Engineer

549

ENT. NO. 046913 NOTES  
Sept 1, 1931  
 PAT. NO. 1049555  
122 - 17  
 C. S. NO. \_\_\_\_\_ P. \_\_\_\_\_

Trans to Chey. L.O.  
Feb. 19, 1928.