


5945

SUR. No. 553

T. 38 N., R. 114 W.

Sec. 4.

Unsurveyed.

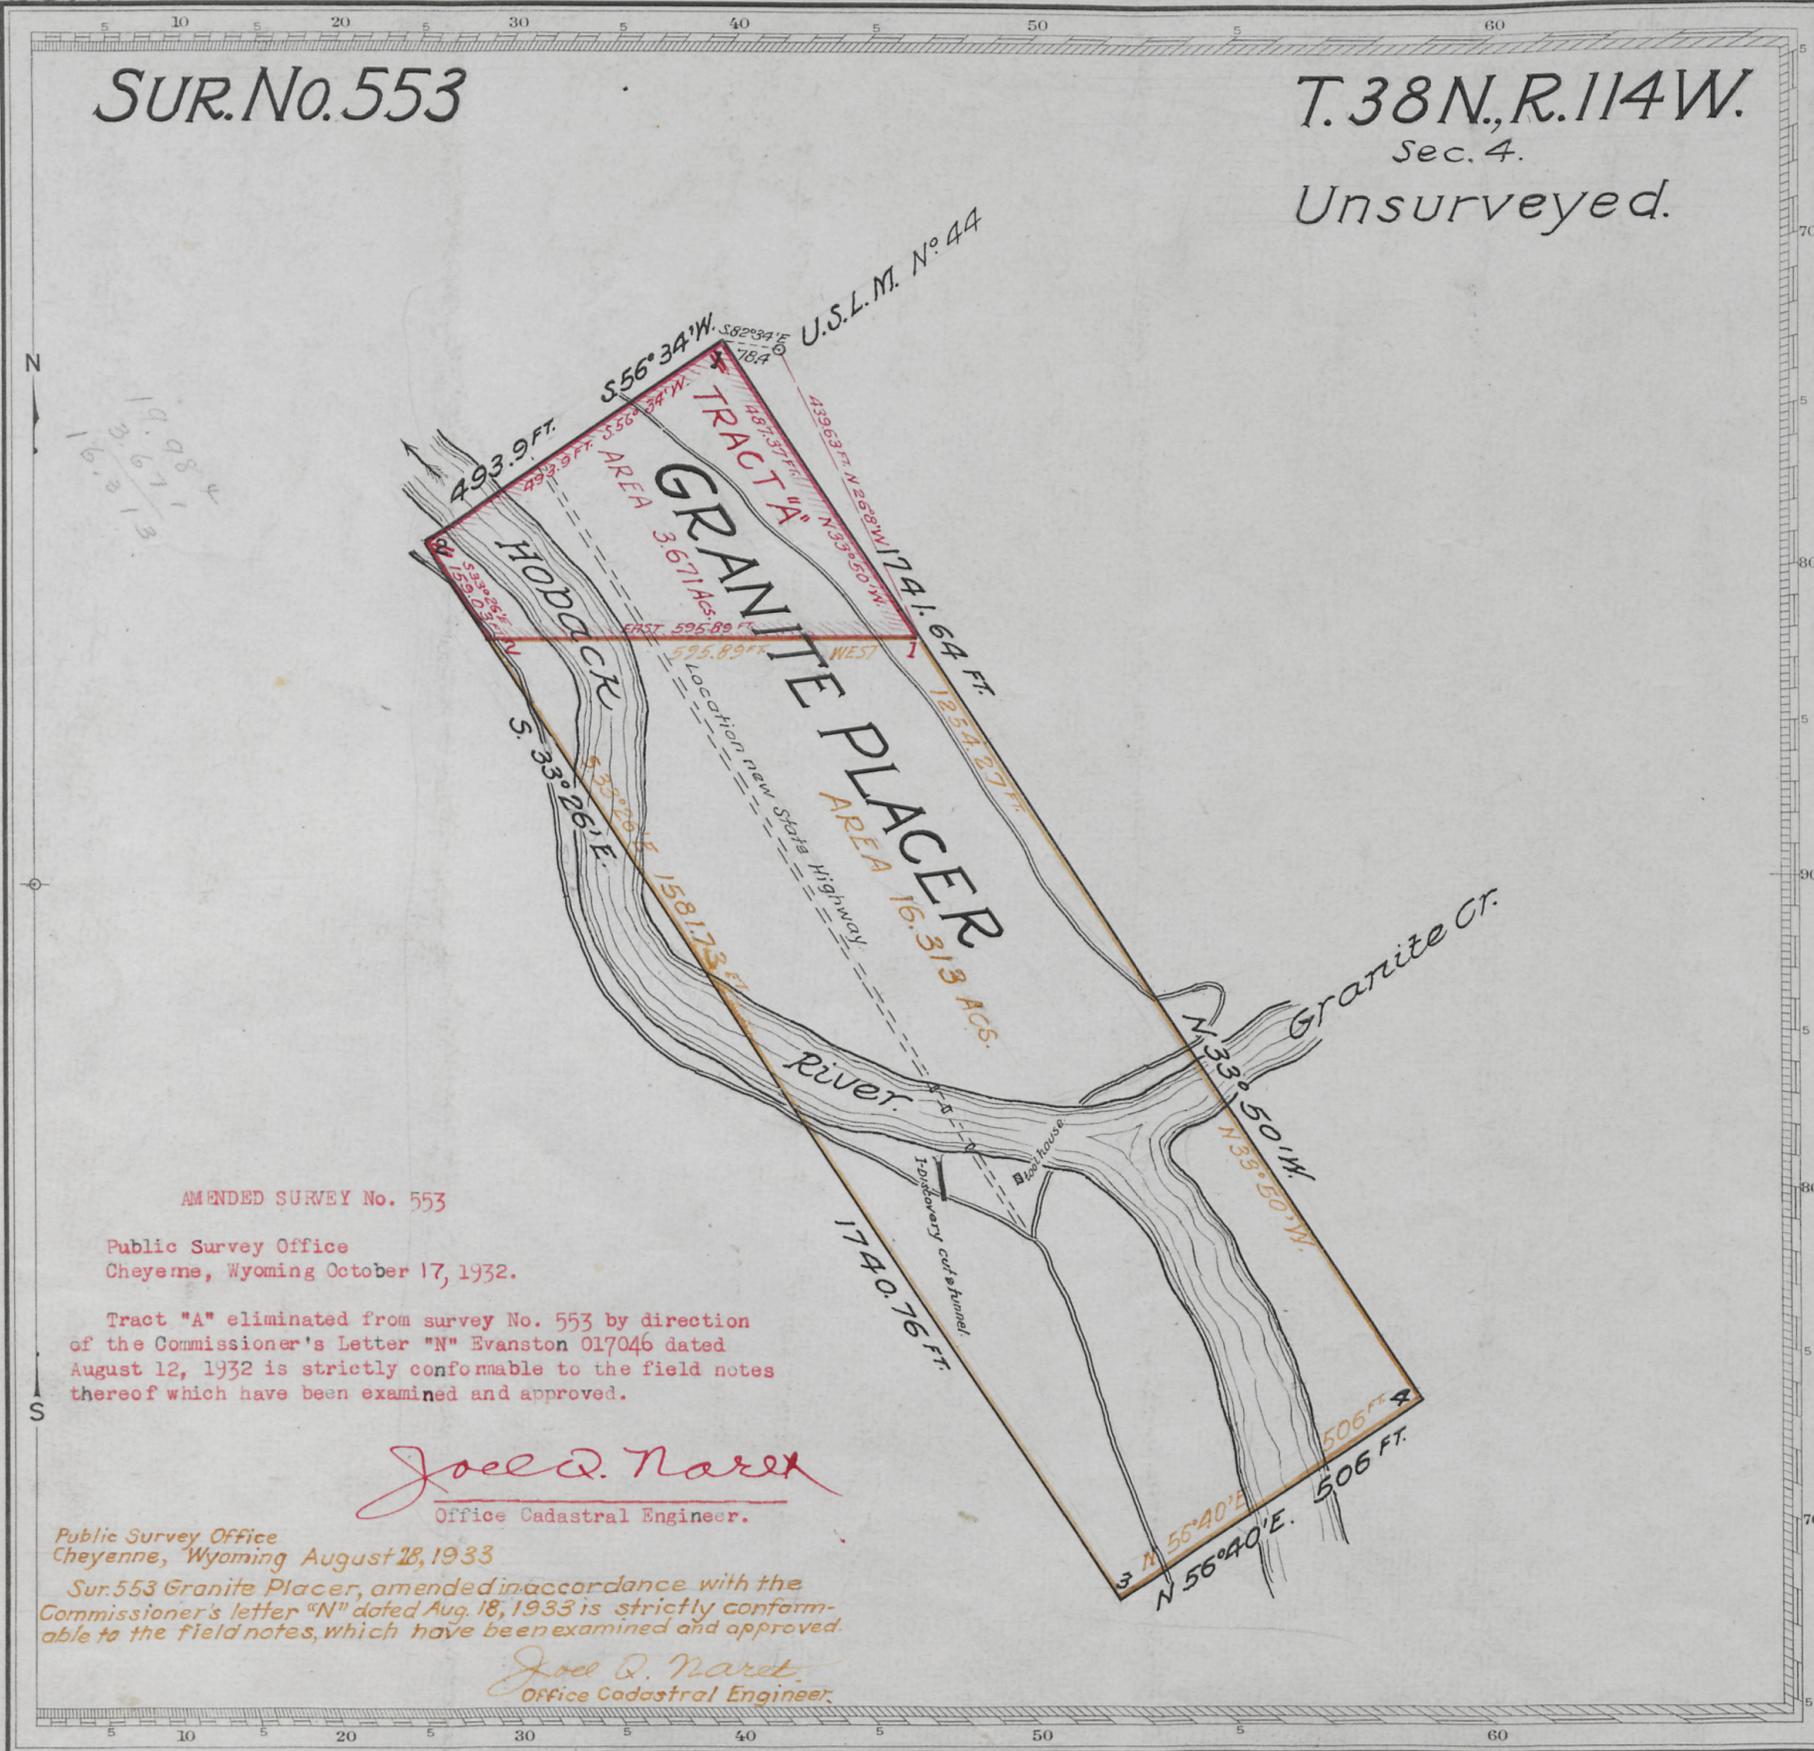

AMENDED SURVEY No. 553

Public Survey Office
Cheyenne, Wyoming October 17, 1932.

Tract "A" eliminated from survey No. 553 by direction of the Commissioner's Letter "N" Evanston 017046 dated August 12, 1932 is strictly conformable to the field notes thereof which have been examined and approved.

Joel Q. Naret
Office Cadastral Engineer.

Public Survey Office
Cheyenne, Wyoming August 28, 1933

Sur. 553 Granite Placer, amended in accordance with the Commissioner's letter "N" dated Aug. 18, 1933 is strictly conformable to the field notes, which have been examined and approved.

Joel Q. Naret
Office Cadastral Engineer.

Claim Located June 20 1928

Mineral Survey No. 553

Lot No. Evanston Land District.

PLAT
OF THE CLAIM OF
J. F. LAW
KNOWN AS THE
GRANITE PLACER

IN (UNORGANIZED) MINING DISTRICT,
SUBLETTE COUNTY, WYOMING

Containing an Area of _____ Acres.

Scale of 200 Feet to the inch.

Variation 18° 16' mean.

SURVEYED NOV. 10 - NOV. 11, 1928 BY

ALBERT B. BARTLETT U.S. Mineral Surveyor.

The Original Field Notes of the Survey of the Mining Claim of
J. F. LAW

known as the

Granite Placer

from which this plat has been made under my direction, have been examined and approved, and are on file in this Office, and I hereby certify that they furnish such an accurate description of said Mining Claim as will, if incorporated into a patent, serve fully to identify the premises, and that such reference is made therein to natural objects or permanent monuments as will perpetuate and fix the locus thereof.

I further certify that Five Hundred Dollars worth of labor has been expended or improvements made upon said Mining Claim by claimant or his grantors and that said improvements consist of

1 discovery cut & tunnel.

that the location of said improvements is correctly shown upon this plat, and that no portion of said labor or improvements has been included in the estimate of expenditures upon any other claim.

And I further certify that this is a correct plat of said Mining Claim made in conformity with said original field notes of the survey thereof, and the same is hereby approved.

Public Survey Office *Joel Q. Naret*

Cheyenne, Wyoming. *Joel Q. Naret*
Office Cadastral Engineer.

June 5, 1929

553.

ENT. NO. 017046 NOTES
1066393
Sept 27
PAT. NO. 1733 V.
G. S. NO. 328