


5946

(4-675)

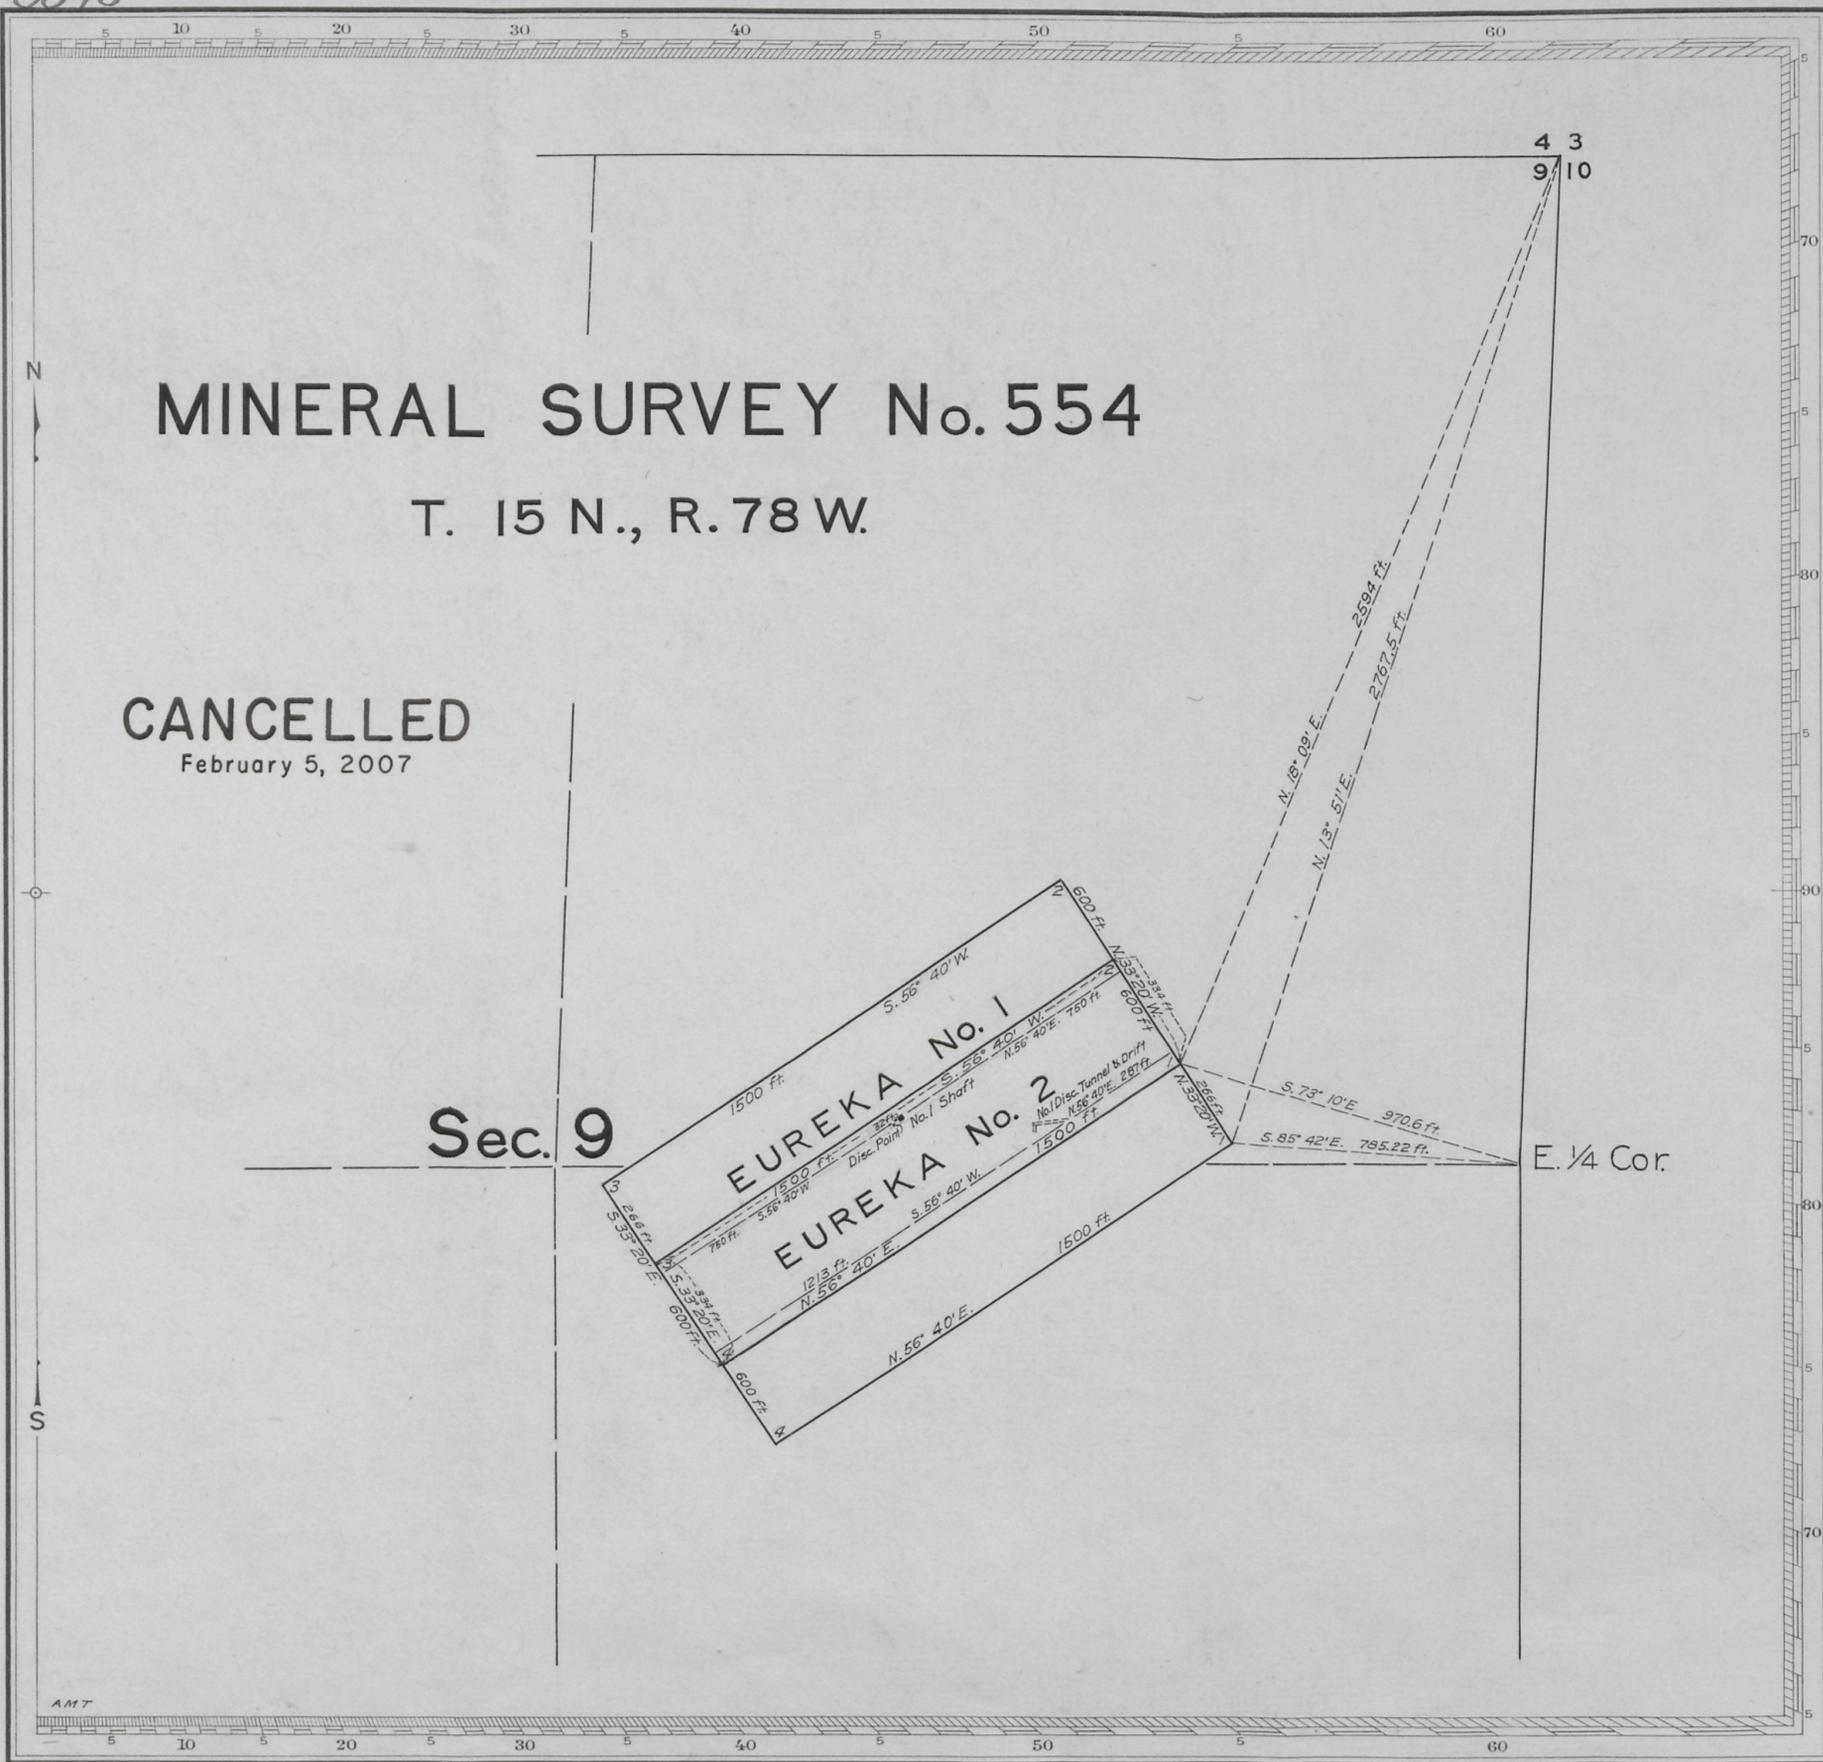

**CANCELLED**  
February 5, 2007

**Sec. 9**

**EUREKA No. 1**

**EUREKA No. 2**

E. 1/4 Cor.

Claim Located (as amended) August 14, 1929

Mineral Survey No. 554

Lot No. \_\_\_\_\_  
Cheyenne Land District.

**PLAT**  
OF THE CLAIM OF

MORGAN F. KNADLER CAMP No. 19 U.S.W.V LARAMIE, WYO.

KNOWN AS THE

EUREKA No. 1 AND EUREKA No. 2 LODES

IN CENTENNIAL (unorganized) MINING DISTRICT,  
ALBANY COUNTY, WYOMING,

Containing an Area of \_\_\_\_\_ Acres.

Scale of 400 Feet to the inch.

Variation \_\_\_\_\_

SURVEYED JULY 19 - AUGUST 17, 1929 BY

ELMER K. NELSON, U.S. Deputy Mineral Surveyor,

The Original Field Notes of the Survey of the Mining Claim of  
Morgan E. Knadler Camp No. 19, U.S.W.V. Laramie, Wyo.  
known as the \_\_\_\_\_

Eureka No. 1 and Eureka No. 2 Lodes

**CANCELLED**

from which this plat has been made under my direction,  
have been examined and approved, and are on file in this Office,  
and I hereby certify that they furnish such an accurate description  
of said Mining Claim as will, if incorporated into a patent,  
serve fully to identify the premises, and that such reference is  
made therein to natural objects or permanent monuments as  
will perpetuate and fix the locus thereof.

I further certify that Five Hundred Dollars worth of labor has  
been expended or improvements made upon, said Mining Claim  
by claimant \_\_\_\_\_ or their grantors and that  
said improvements consist of 1 Shaft  
1 Tunnel and drift

that the location of said improvements is correctly shown  
upon this plat, and that no portion of said labor or improve-  
ments has been included in the estimate of expenditures  
upon any other claim.

And I further certify that this is a correct plat of said Mining  
Claim made in conformity with said original field notes of the  
survey thereof, and the same is hereby approved.

Public Survey Office

Cheyenne, Wyoming

October 14, 1929

*Joel Q. Naret.*  
Office Cadastral Engineer

554

C.S. 224