


5947

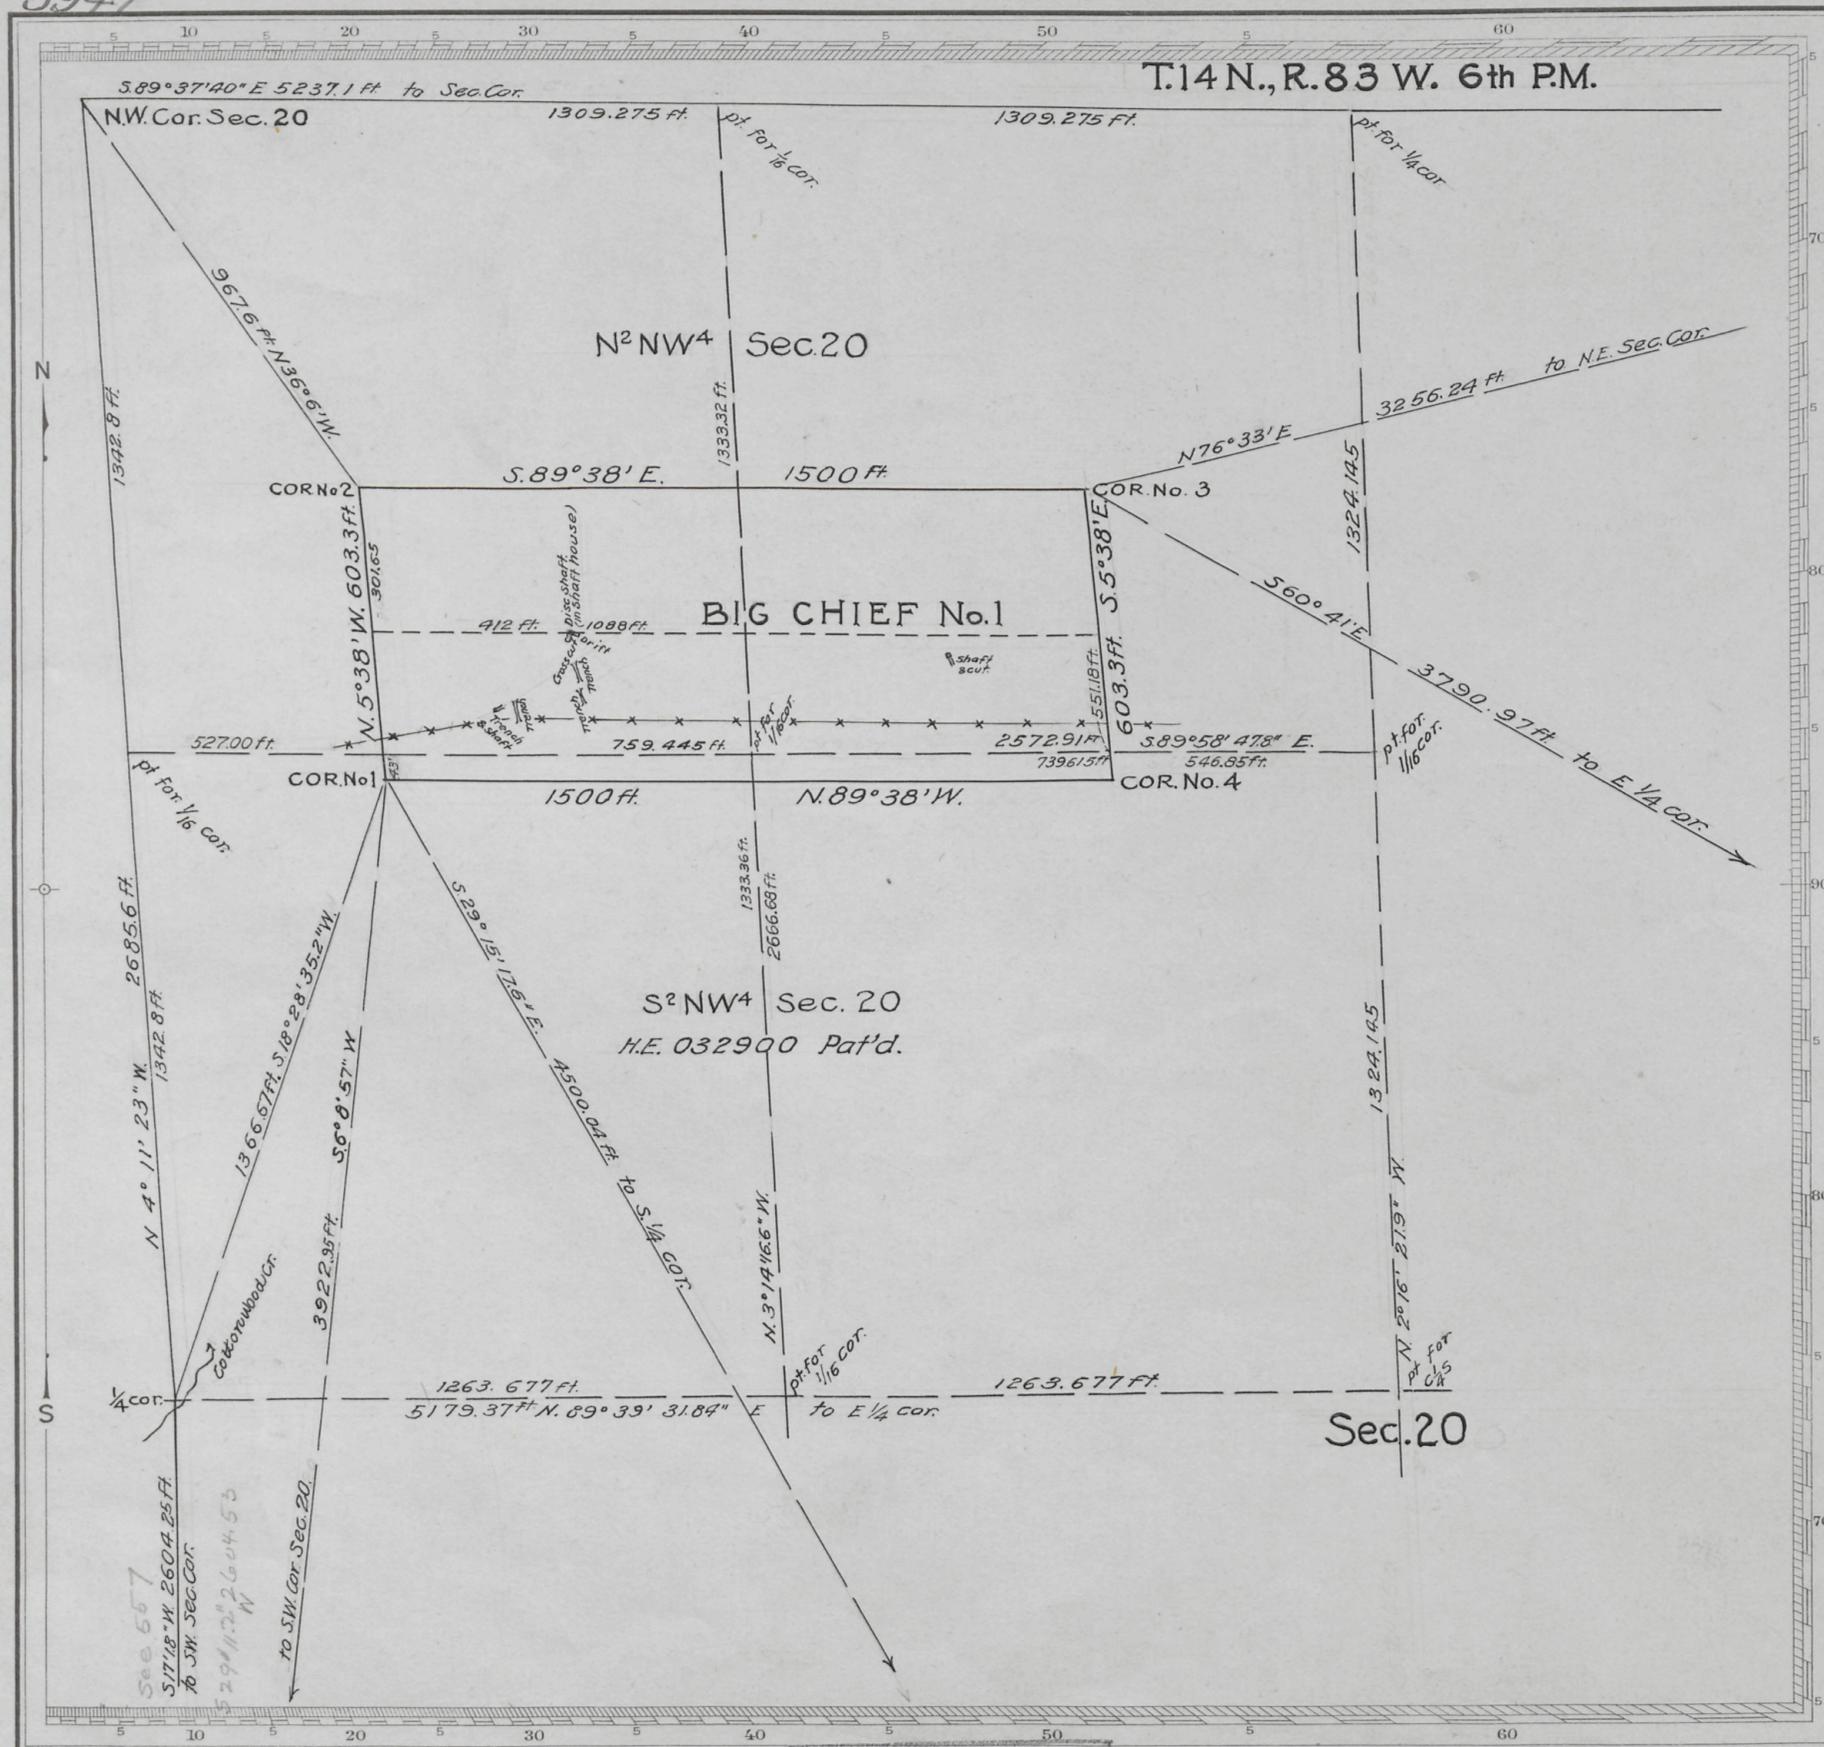

Claim Located (as amended) Aug. 8, 1930

Mineral Survey No. 555

Lot No. Cheyenne Land District.

PLAT
OF THE CLAIM OF
PARCO DEVELOPMENT CO.
KNOWN AS THE
BIG CHIEF No. 1 LODE

IN UPPER PLATTE (unorg) MINING DISTRICT,
CARBON COUNTY, WYOMING

Containing an Area of _____ Acres.

Scale of 300 Feet to the inch.

Variation 15° 10' E - 15° 40' E.

SURVEYED May 18 - June 23 1931 BY

RUSSELL KIMBALL U.S. Mineral Surveyor,

The Original Field Notes of the Survey of the Mining Claim of
Parco Development Co.
known as the **Big Chief No. 1 Lode**

from which this plat has been made under my direction, have been examined and approved, and are on file in this Office, and I hereby certify that they furnish such an accurate description of said Mining Claim as will, if incorporated into a patent, serve fully to identify the premises, and that such reference is made therein to natural objects or permanent monuments as will perpetuate and fix the locus thereof.

I further certify that Five Hundred Dollars worth of labor has been expended or improvements made upon said Mining Claim by claimant company or its grantors and that said improvements consist of
5 trenches, 3 shafts, 1 drift, 1 cross cut.

that the location of said improvements is correctly shown upon this plat, and that no portion of said labor or improvements has been included in the estimate of expenditures upon any other claim.

And I further certify that this is a correct plat of said Mining Claim made in conformity with said original field notes of the survey thereof, and the same is hereby approved.

Public Survey Office *Joel Q. Naret*
Cheyenne, Wyoming Office Cadastral Engineer.

August 26, 1931

555

Sent to claimant
Sept. 21, 1931

ENT. NO 053731 - NOTES
1065193
PAT. NO. 217132 V.
C. S. NO. None P.