


5949

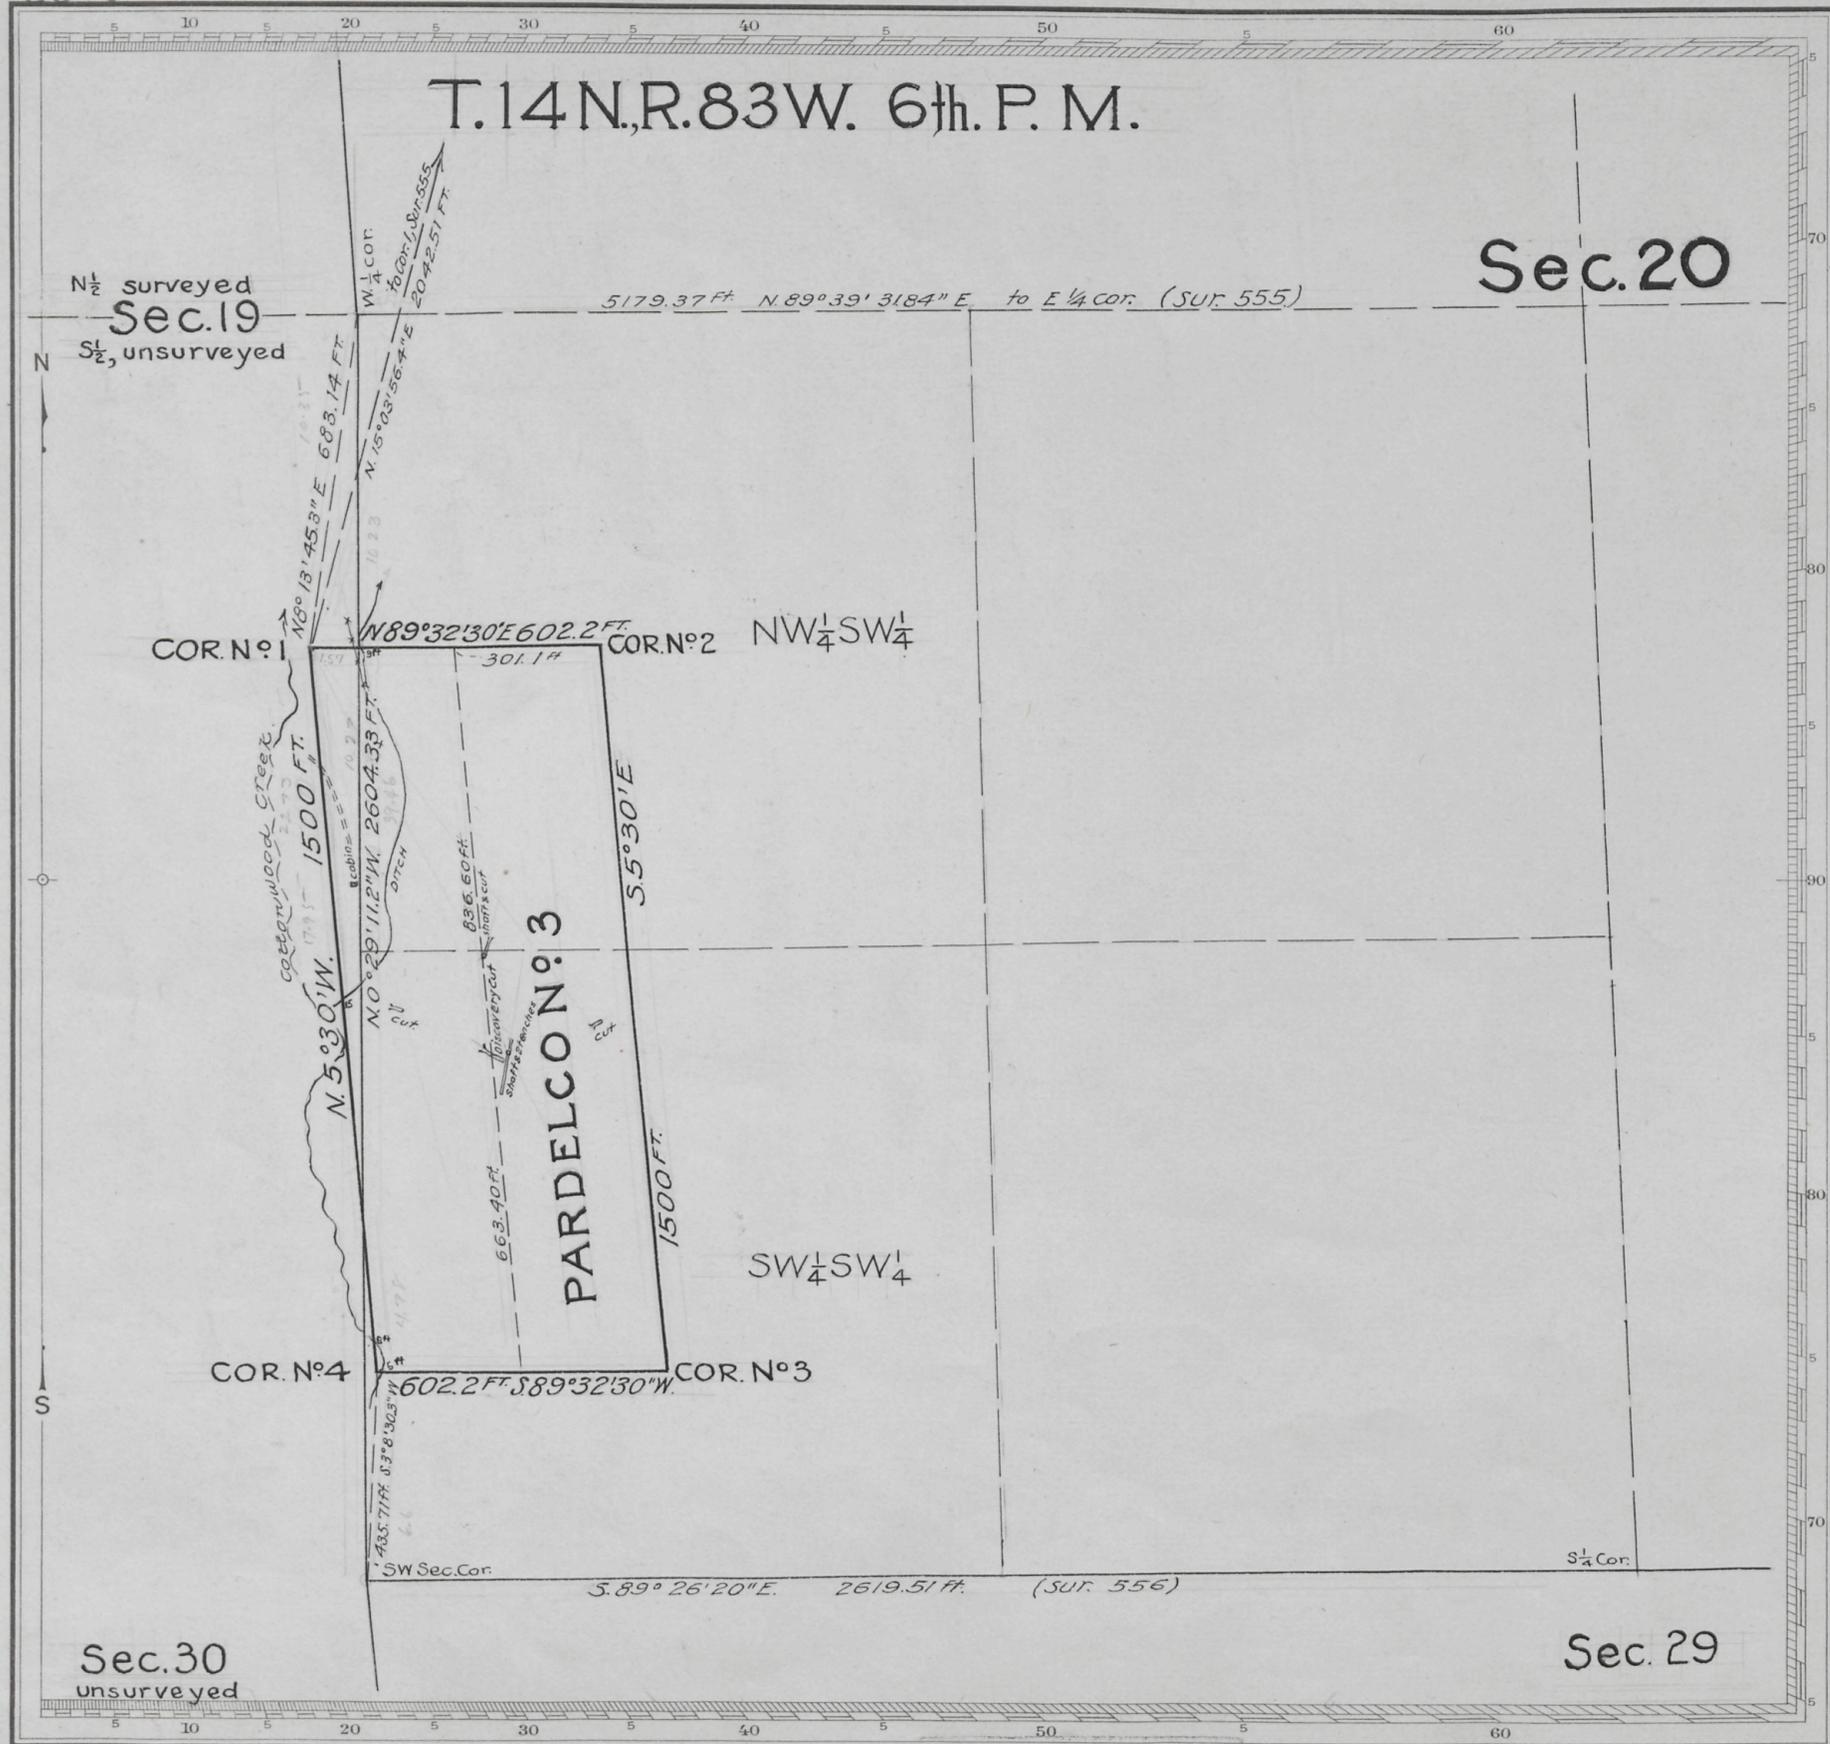

Claim Located (as amended) August 8, 1930

Mineral Survey No. **557**

Lot No. **CHEYENNE** Land District.

PLAT
OF THE CLAIM OF
PARCO DEVELOPMENT CO.
KNOWN AS THE
PARDELCO No. 3 LODE

IN UPPER PLATTE (unorg) MINING DISTRICT,
CARBON COUNTY, WYOMING
Containing an Area of _____ Acres.
Scale of **300** Feet to the inch.
Variation **15° 45' E.**
SURVEYED **SEPTEMBER 2-3, 1931** BY
RUSSELL KIMBALL Mineral Surveyor,
The Original Field Notes of the Survey of the Mining Claim of
Parco Development Co.
known as the
Pardelco No. 3 Lode

from which this plat has been made under my direction,
have been examined and approved, and are on file in this Office,
and I hereby certify that they furnish such an accurate description
of said Mining Claim as will, if incorporated into a patent,
serve fully to identify the premises, and that such reference is
made therein to natural objects or permanent monuments as
will perpetuate and fix the locus thereof.
I further certify that Five Hundred Dollars worth of labor has
been expended or improvements made upon said Mining Claim
by claimant company or its grantors and that
said improvements consist of
2 shafts,
4 cuts,
2 trenches
that the location of said improvements is correctly shown
upon this plat, and that no portion of said labor or improve-
ments has been included in the estimate of expenditures
upon any other claim.
And I further certify that this is a correct plat of said Mining
Claim made in conformity with said original field notes of the
survey thereof, and the same is hereby approved.

Public Survey Office **Joel Q. Narex**
Cheyenne, Wyoming
December 14, 1931. Office Cadastral Engineer

557

ENT. NO. 053924 NOTES
PAT. NO. 1064110 V.
5/12/32
O. S. NO. 1122 P.

Transmitted to
Cheyenne L.O.
January 25, 1932.