

Mineral Survey No. **561**

Cheyenne, Wyoming Land District.

**PLAT**  
OF THE CLAIM OF

**THE COLORADO FUEL AND IRON CORPORATION**  
KNOWN AS THE

**HOOVER NOS. 1, 2, 3, 4, 5 and 6**  
**LODES**

(See Sheet No. 2)

MINING DISTRICT \_\_\_\_\_  
COUNTY \_\_\_\_\_

Containing an Area of \_\_\_\_\_ Acres.  
Scale of \_\_\_\_\_ Feet to the inch.  
Variation \_\_\_\_\_

SURVEYED \_\_\_\_\_ 19 \_\_\_\_\_ BY \_\_\_\_\_  
U.S. Mineral Surveyor,


The Original Field Notes of the Survey of the Mining Claim from which this plat has been made under my direction, have been examined and approved, and are on file in this Office, and I hereby certify that they furnish such an accurate description of said Mining Claim as will, if incorporated into a patent, serve fully to identify the premises, and that such reference is made therein to natural objects or permanent monuments as will perpetuate and fix the locus thereof. I further certify that Five Hundred Dollars worth of labor has been expended or improvements made upon, or for the benefit of, each location embraced in said mining claim by claimant \_\_\_\_\_ or grantors and that said improvements consist of \_\_\_\_\_

that the location of said improvements is correctly shown upon this plat and that no portion of or interest in said labor or improvements has been included in the estimate of expenditures upon any other claim. And I further certify that this is a correct plat of said Mining Claim made in conformity with said original field notes of the survey thereof, and the same is hereby approved.

Public Survey Office }  
Office of the Surveyor General }  
\_\_\_\_\_

561-1  
to 60 No. 7  
1938

NOTES  
1110162  
1/10/41  
167  
D. S. NO. \_\_\_\_\_

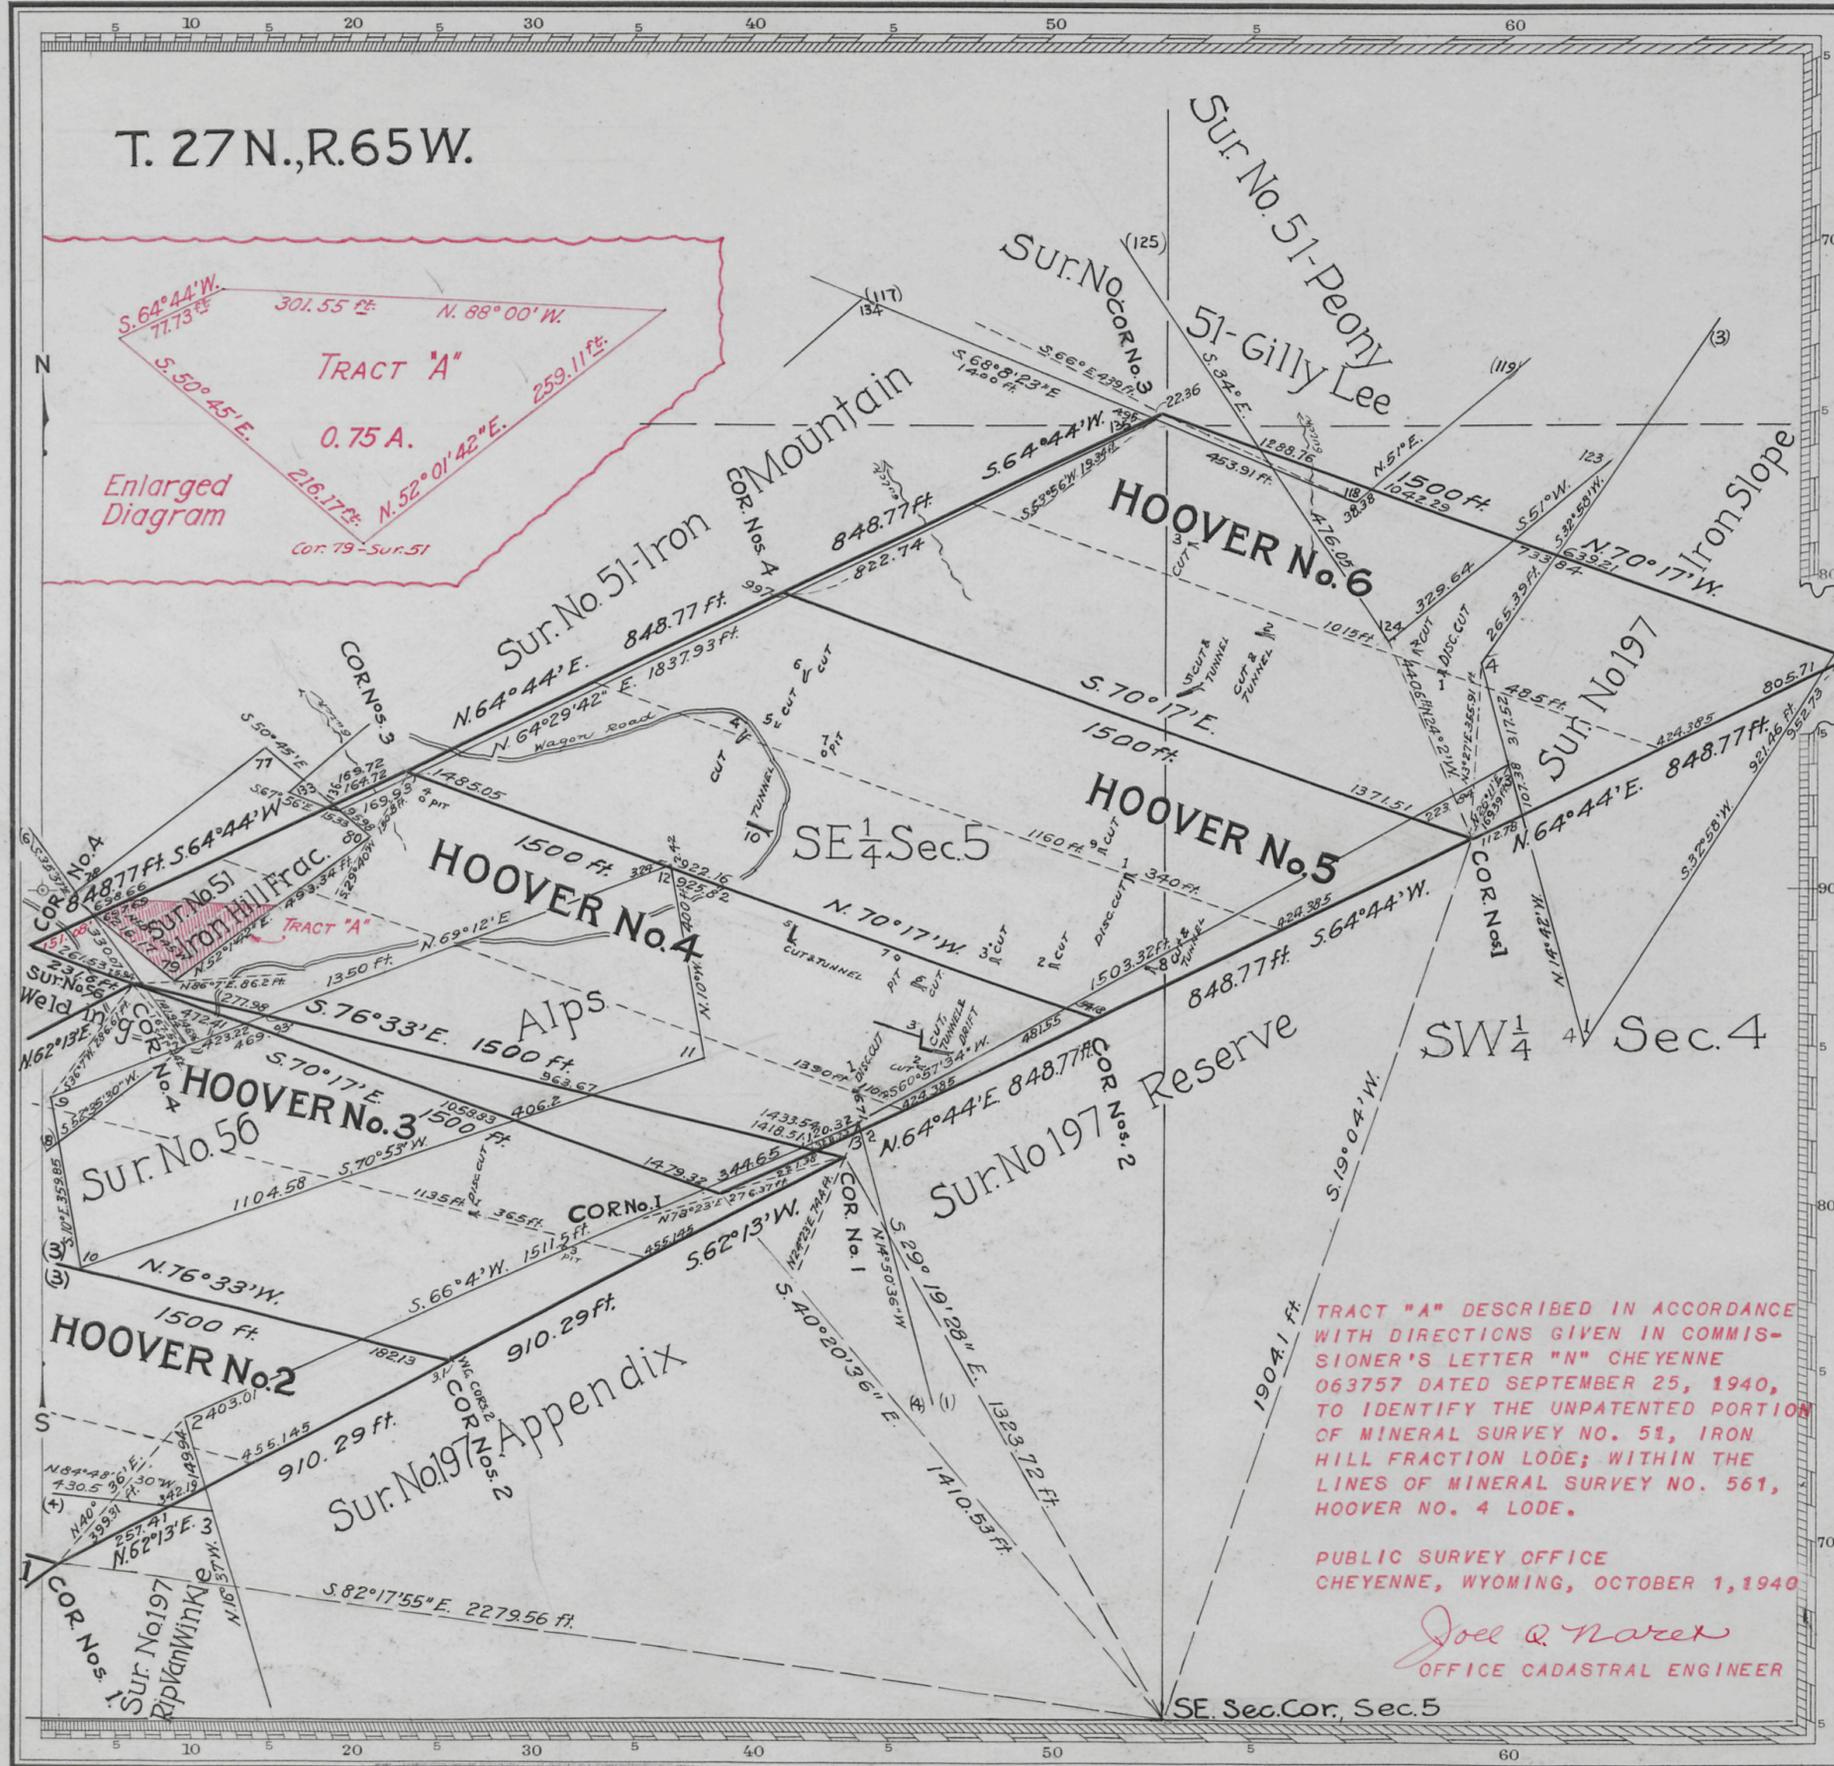

Mineral Survey No. **561**

Cheyenne Land District.

# PLAT

OF THE CLAIM OF

**THE COLORADO FUEL AND IRON CORPORATION**  
KNOWN AS THE

## HOOVER NOS. 1, 2, 3, 4, 5 and 6 LODES

IN HARTVILLE unorg. MINING DISTRICT,  
PLATTE COUNTY, WYOMING

Containing an Area of \_\_\_\_\_ Acres.  
Scale of 300 Feet to the inch.

Variation 14° 20' E.

SURVEYED August 20-September 12, 1937 BY

**George B. McFadden** Mineral Surveyor,  
G.L.O.

The Original Field Notes of the Survey of the Mining Claim from which this plat has been made under my direction, have been examined and approved, and are on file in this Office, and I hereby certify that they furnish such an accurate description of said Mining Claim as will, if incorporated into a patent, serve fully to identify the premises, and that such reference is made therein to natural objects or permanent monuments as will perpetuate and fix the locus thereof.

I further certify that Five Hundred Dollars worth of labor has been expended or improvements made upon, or for the benefit of, each location embraced in said mining claim by claimant **The Colorado Fuel & Iron Corporation** or its grantors and that said improvements consist of

- 26 cuts,
- 11 tunnels,
- 4 pits
- 3 drifts
- 5 diamond drill holes; Val. \$10994.00

that the location of said improvements is correctly shown upon this plat, and that no portion of or interest in said labor or improvements has been included in the estimate of expenditures upon any other claim.

And I further certify that this is a correct plat of said Mining Claim made in conformity with said original field notes of the survey thereof, and the same is hereby approved.

TRACT "A" DESCRIBED IN ACCORDANCE WITH DIRECTIONS GIVEN IN COMMISSIONER'S LETTER "N" CHEYENNE 063757 DATED SEPTEMBER 25, 1940, TO IDENTIFY THE UNPATENTED PORTION OF MINERAL SURVEY NO. 51, IRON HILL FRACTION LODE; WITHIN THE LINES OF MINERAL SURVEY NO. 561, HOOVER NO. 4 LODE.

PUBLIC SURVEY OFFICE  
CHEYENNE, WYOMING, OCTOBER 1, 1940

*Joel Q. Naret*  
OFFICE CADASTRAL ENGINEER

Public Survey Office } *Joel Q. Naret*  
Cheyenne, Wyoming } Office Cadastral Engineer  
October 20, 1938 }

561-2

Bound to P.O.  
Nov. 7, 1938

ENT. NO. 063757 NOTES  
PAT. NO. 1-10-41 V.-----  
G. B. NO. 167 P.-----